


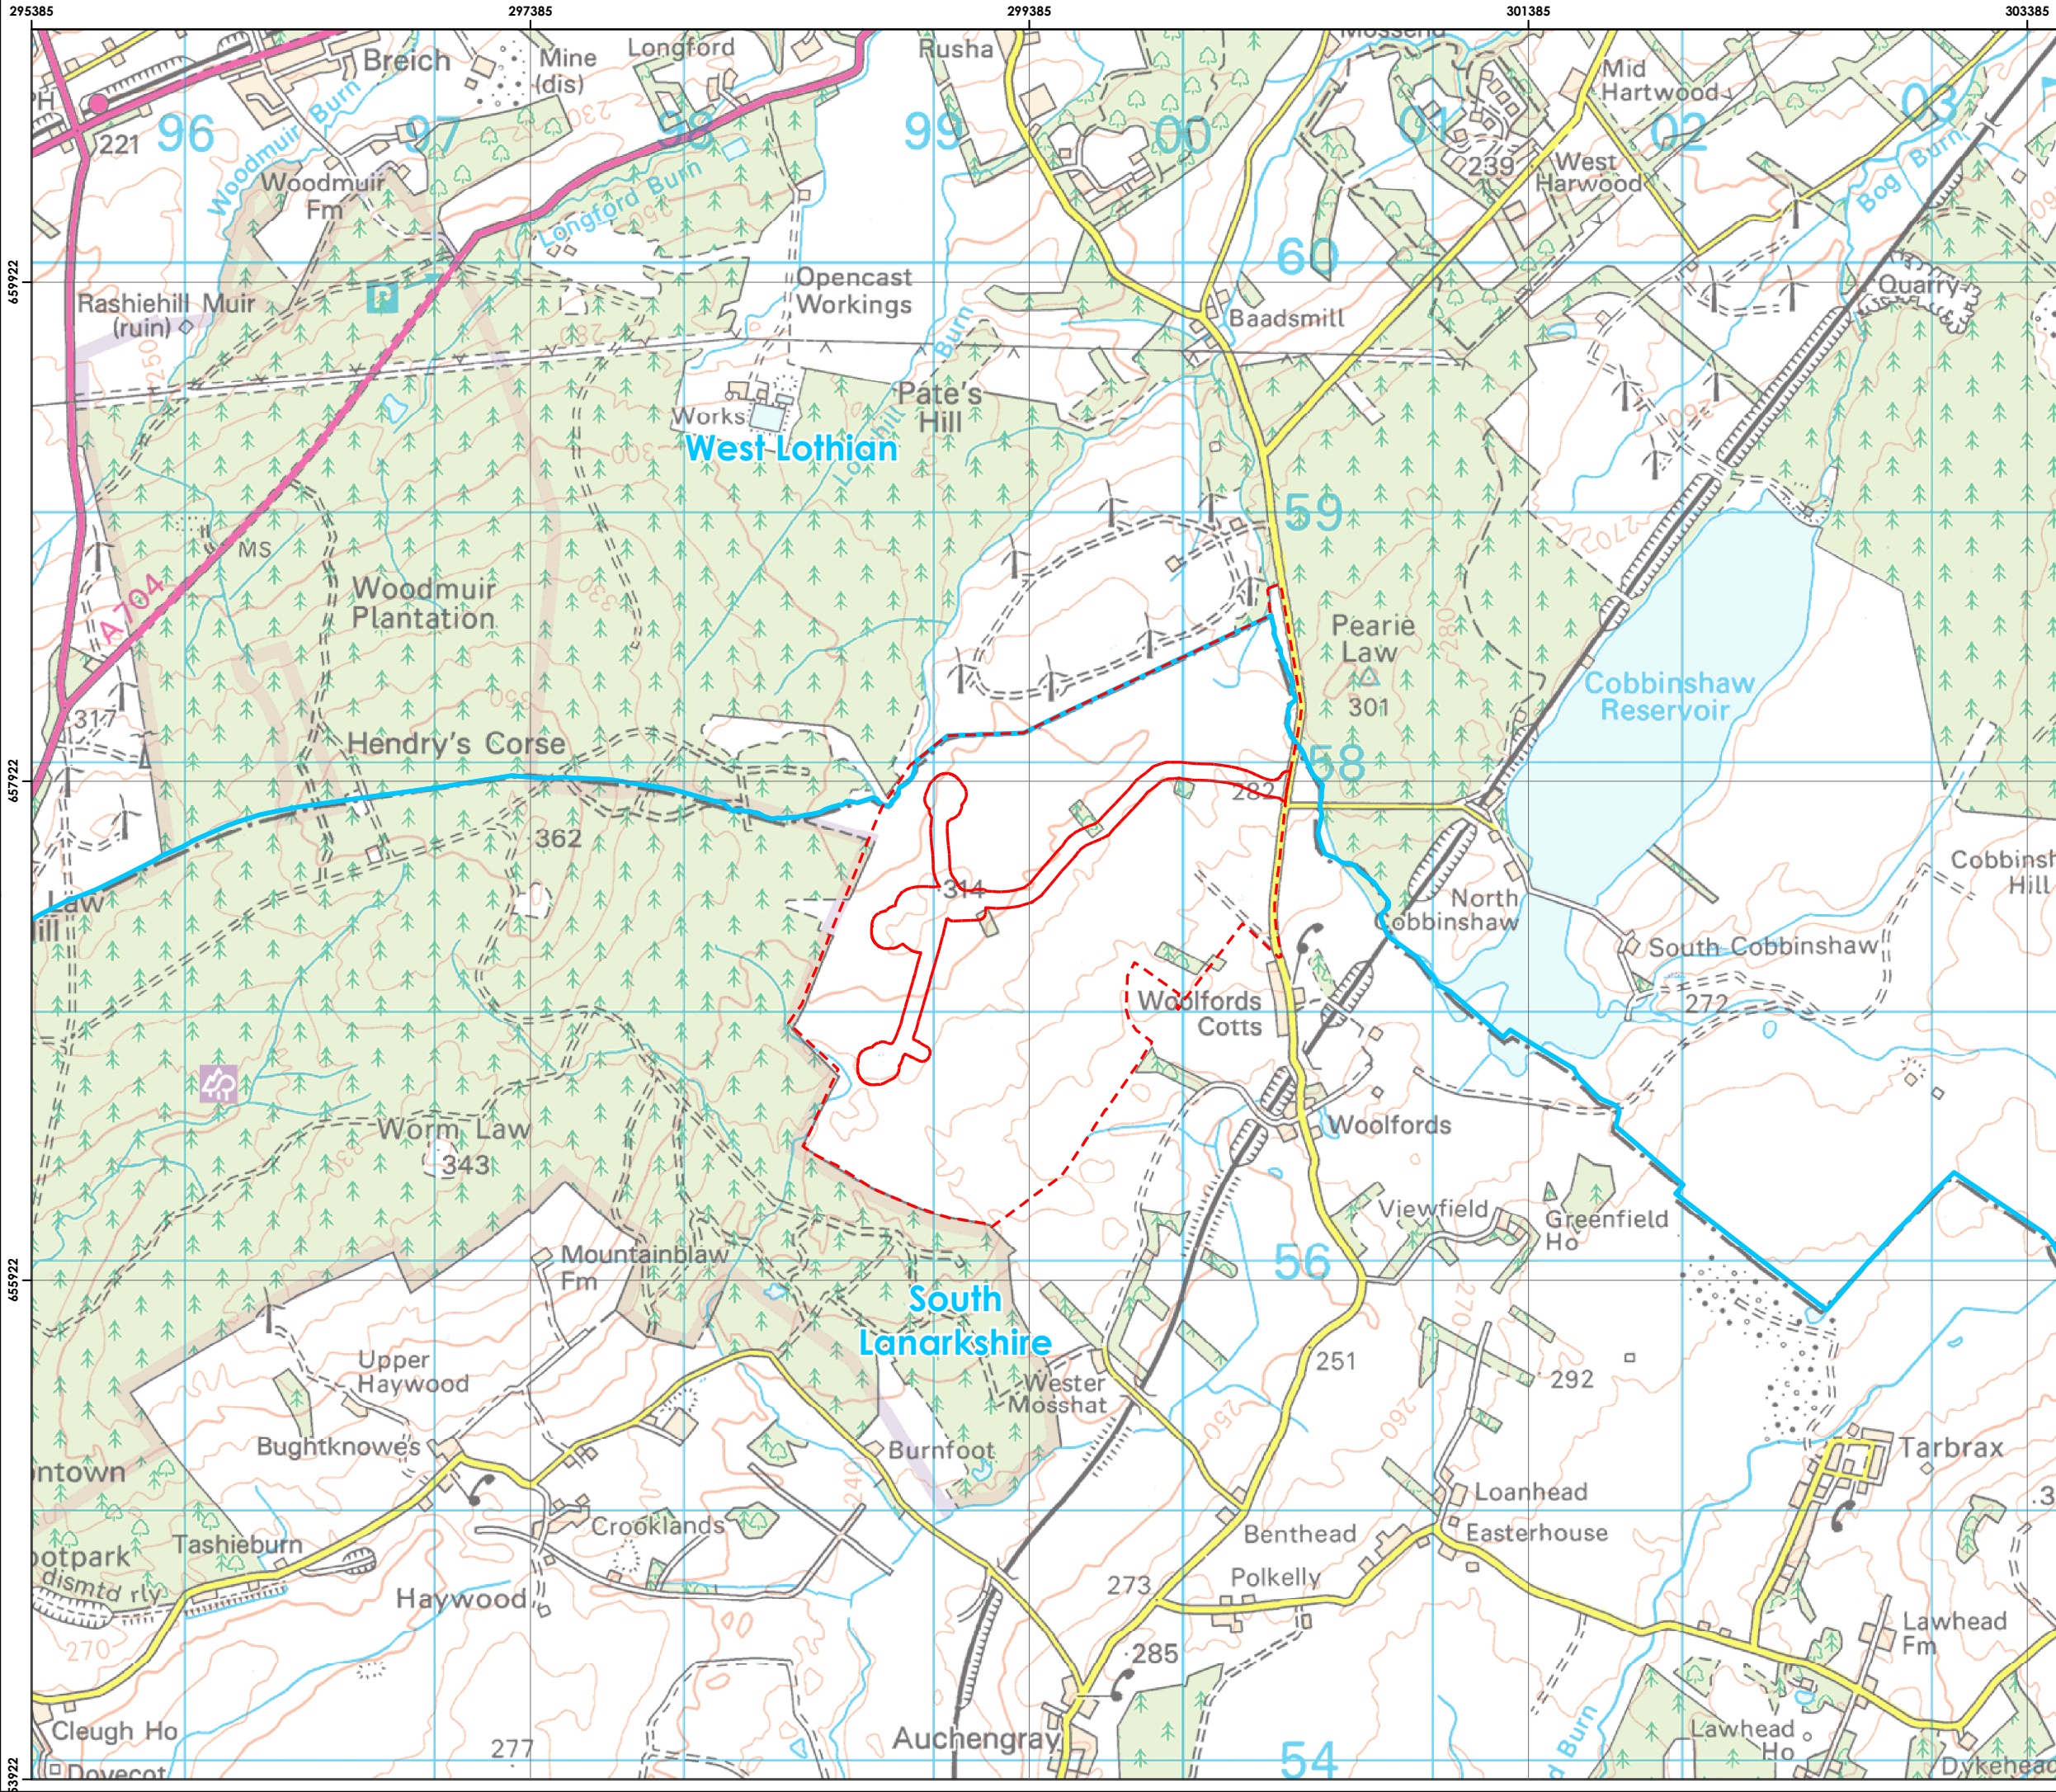


Woolfords Wind Farm Tip Height Increase



Figure 1:
Site Location Plan

Key

- Site boundary
- Planning application boundary
- Local authority boundary

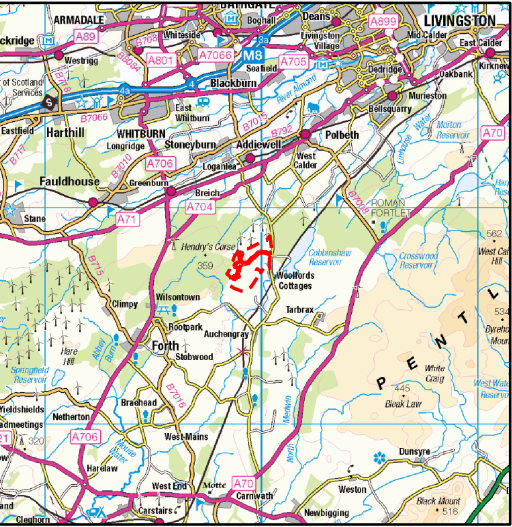

atmos
CONSULTING

0 0.5 1
Kilometres

N
Scale @ A3:
1:25,000

© Crown copyright 2026. All rights reserved.
Ordnance survey licence number AC0000808122.

20/02/2026 40433/BP/007c
Drawn by: TM Checked by: TM Approved by: JS