


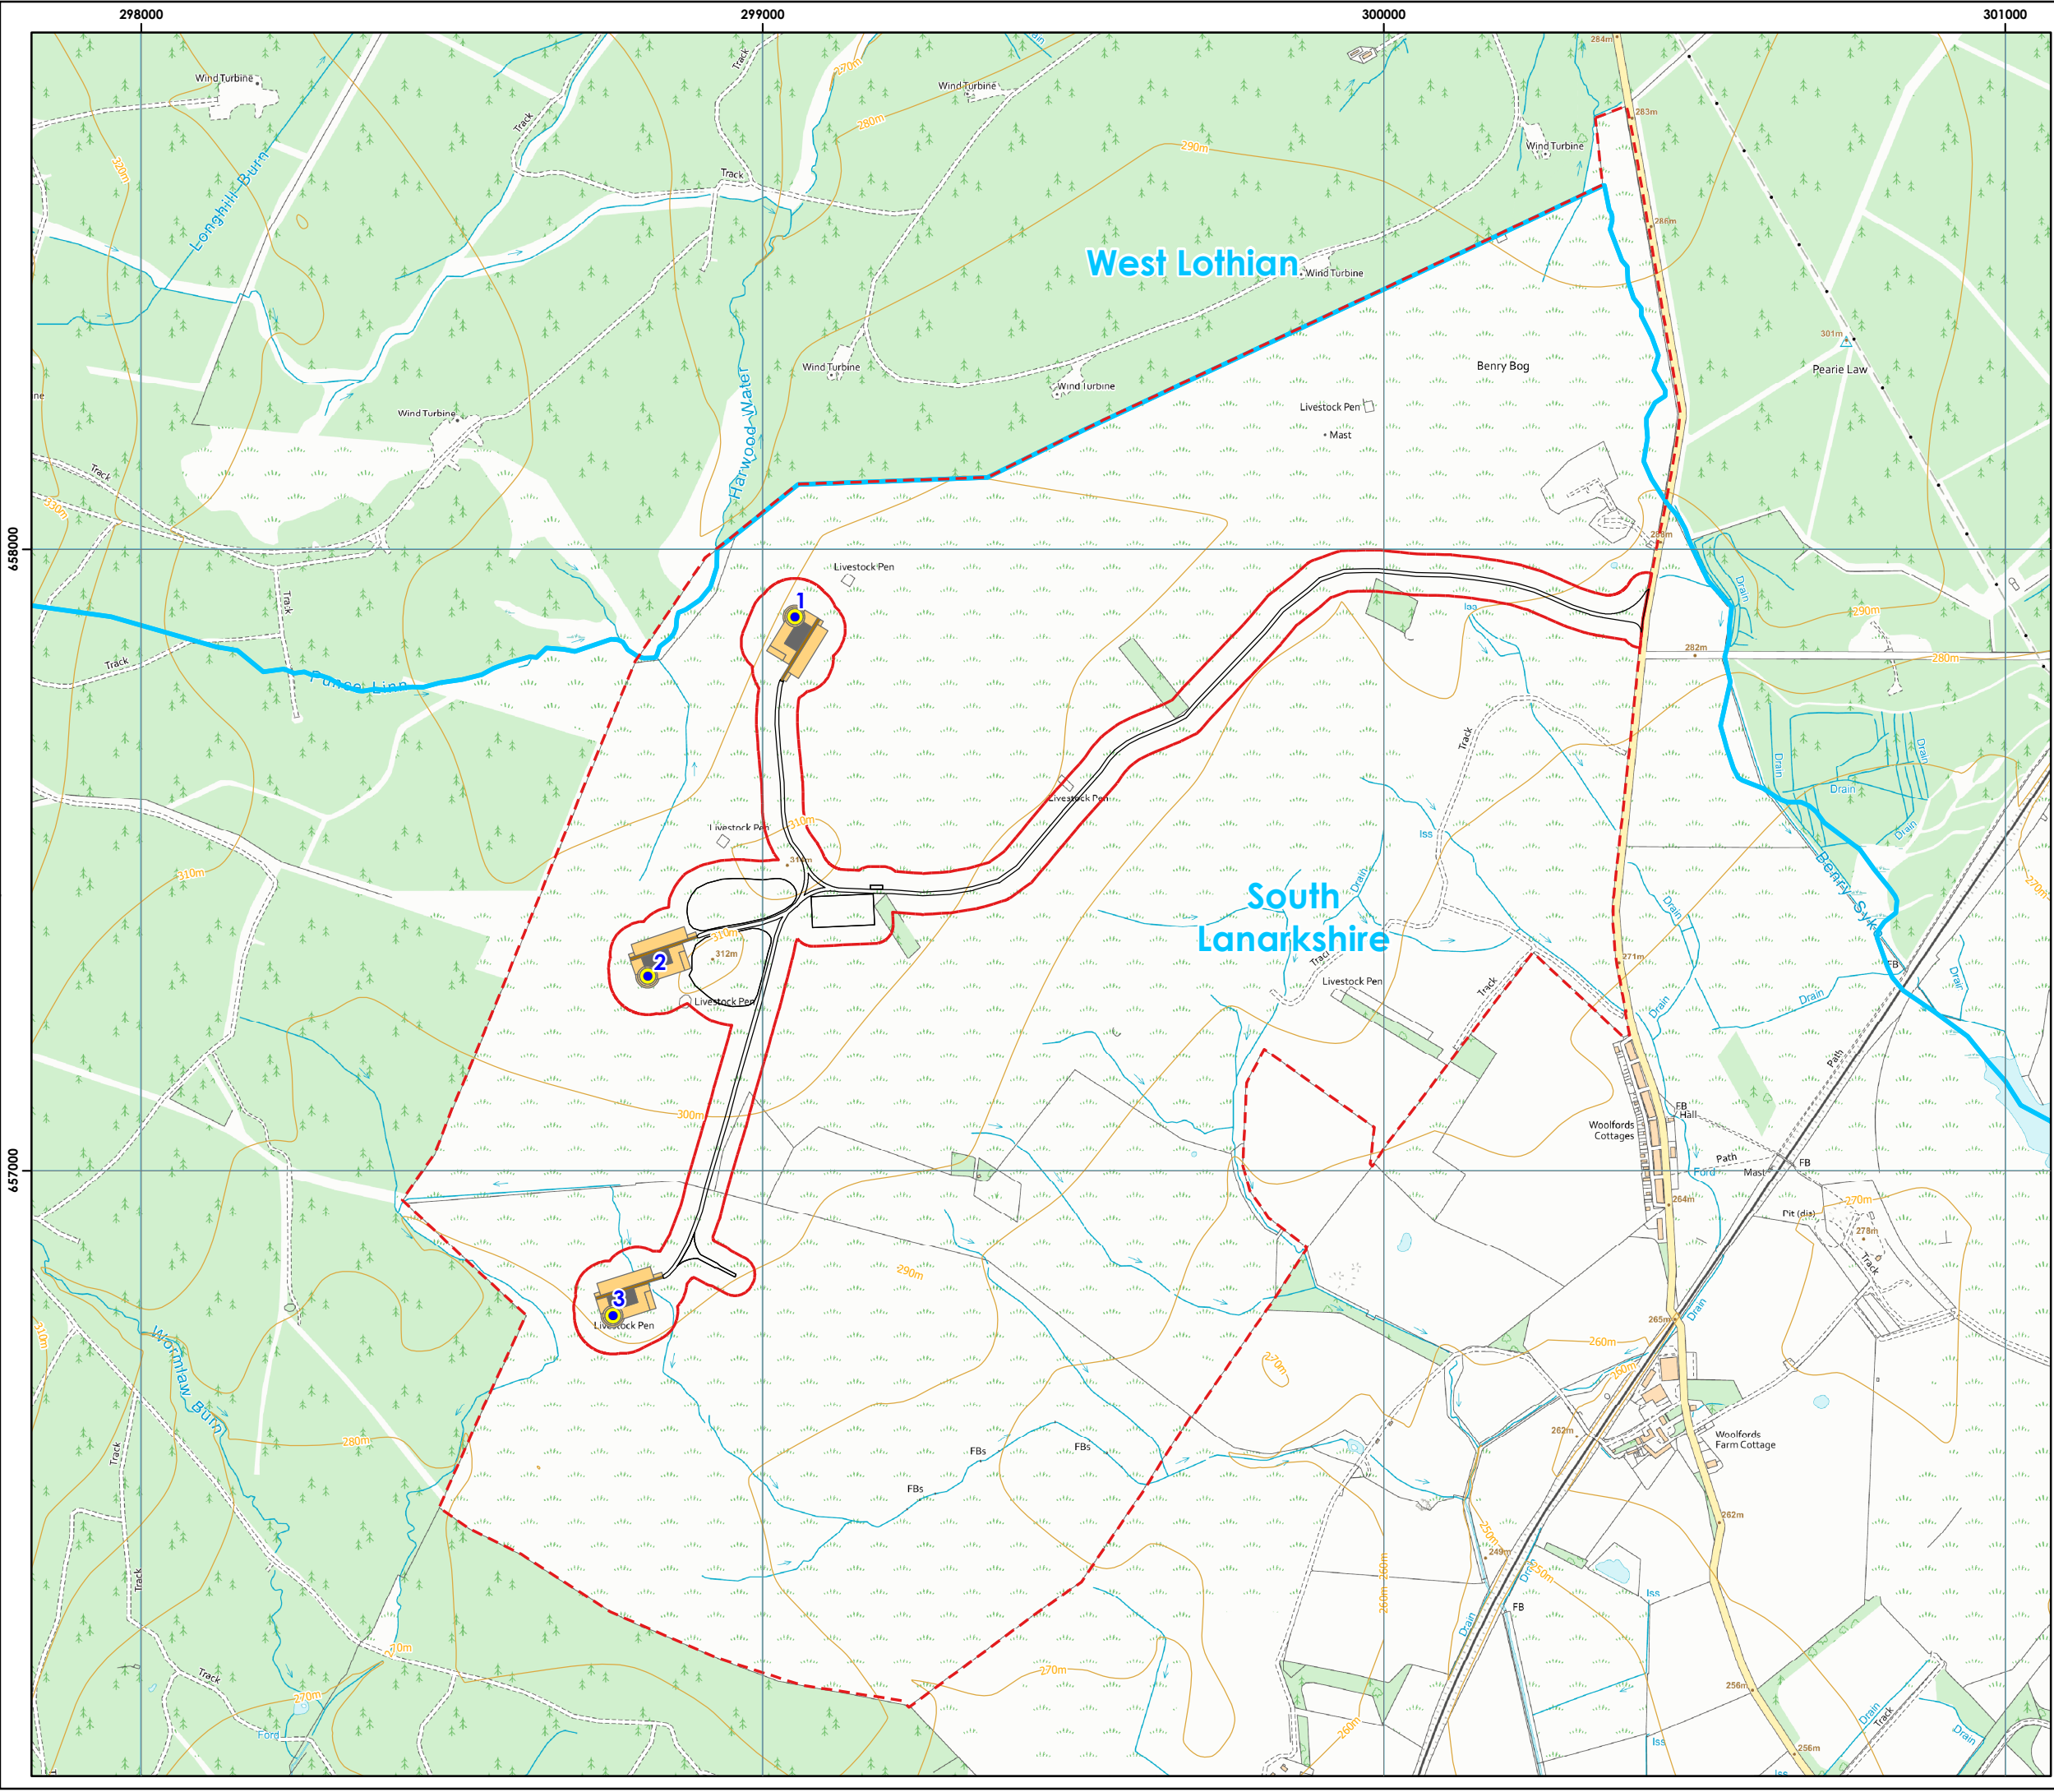

Woolfords Wind Farm Tip Height Increase

wind²

Figure 2
Site Layout

- Key**
- Local authority boundary
 - Site boundary
 - Application boundary
 - Consented infrastructure
 - Proposed turbine
- Proposed infrastructure**
- Turbine foundation
 - Crane hardstanding
 - Temporary working and storage areas
 - Onsite access track

Scale @ A3:
1:10,000

© Crown copyright 2026. All rights reserved.
Ordnance survey licence number 100048146.