




Figure 3-4
Indicative Substation

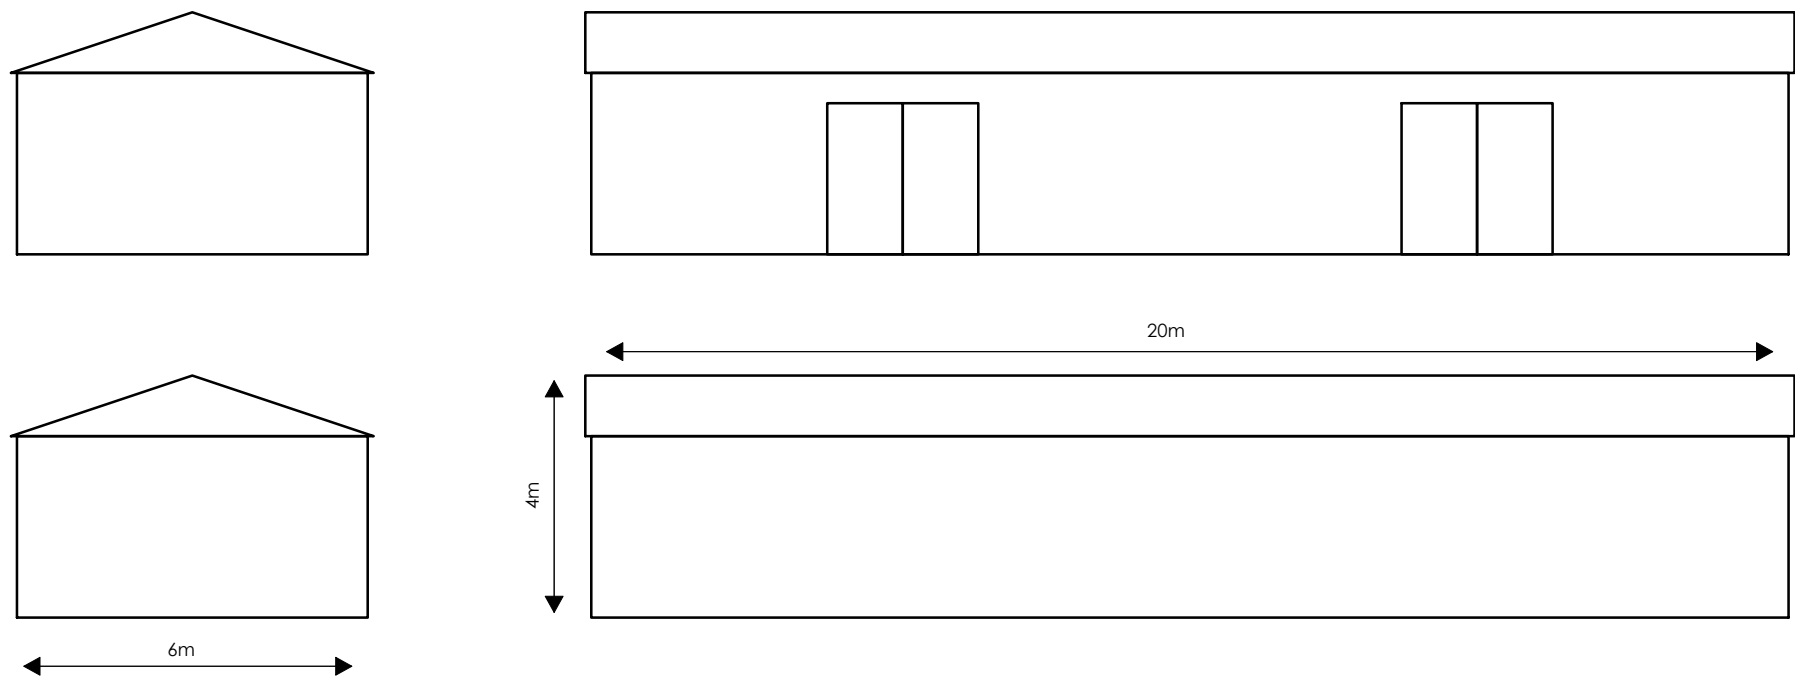

Not to scale

