
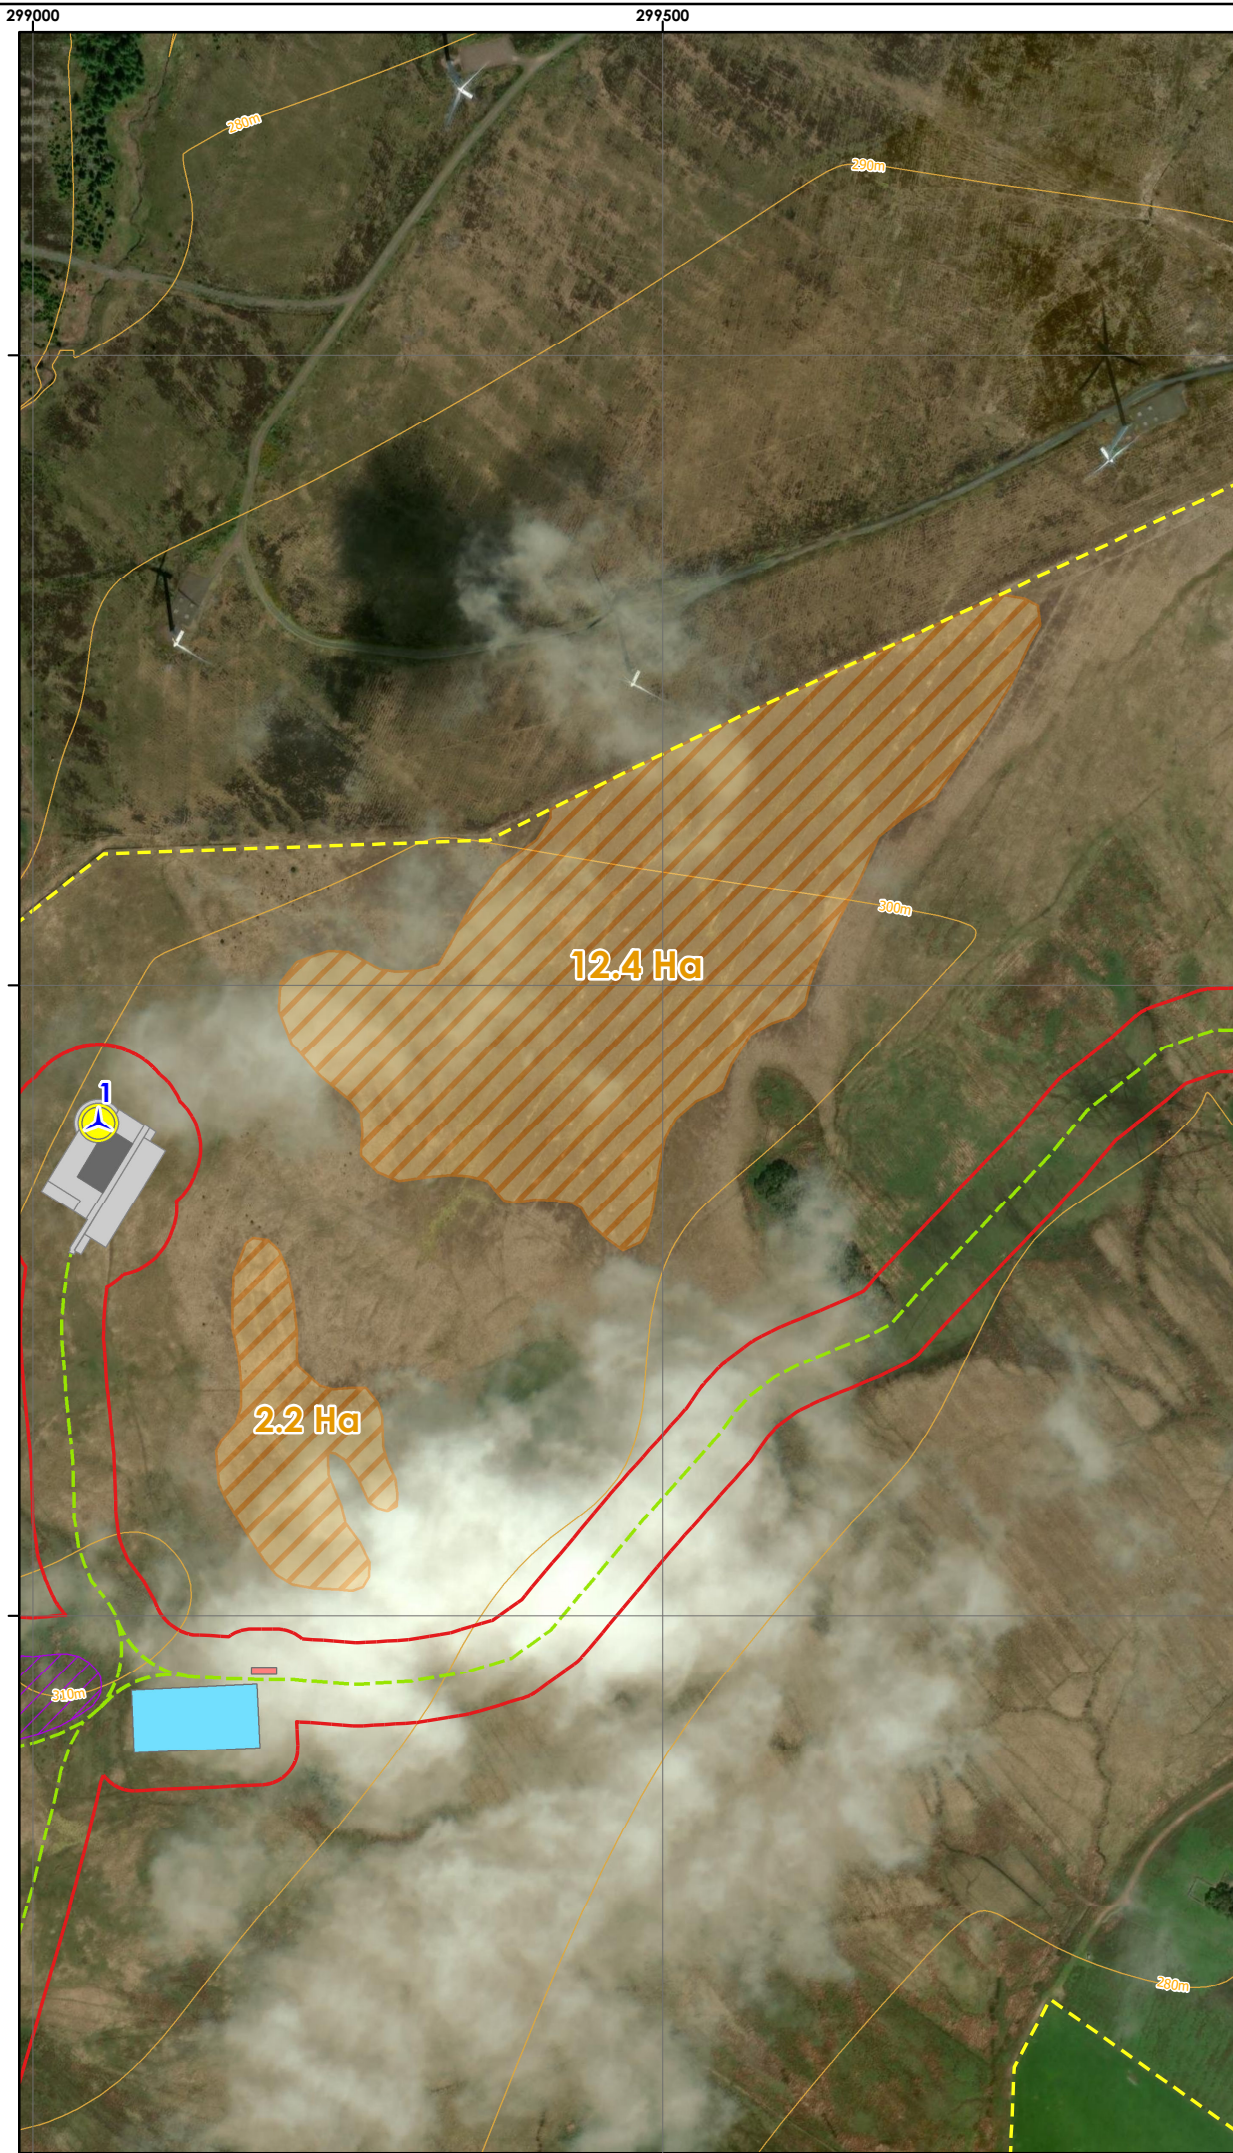


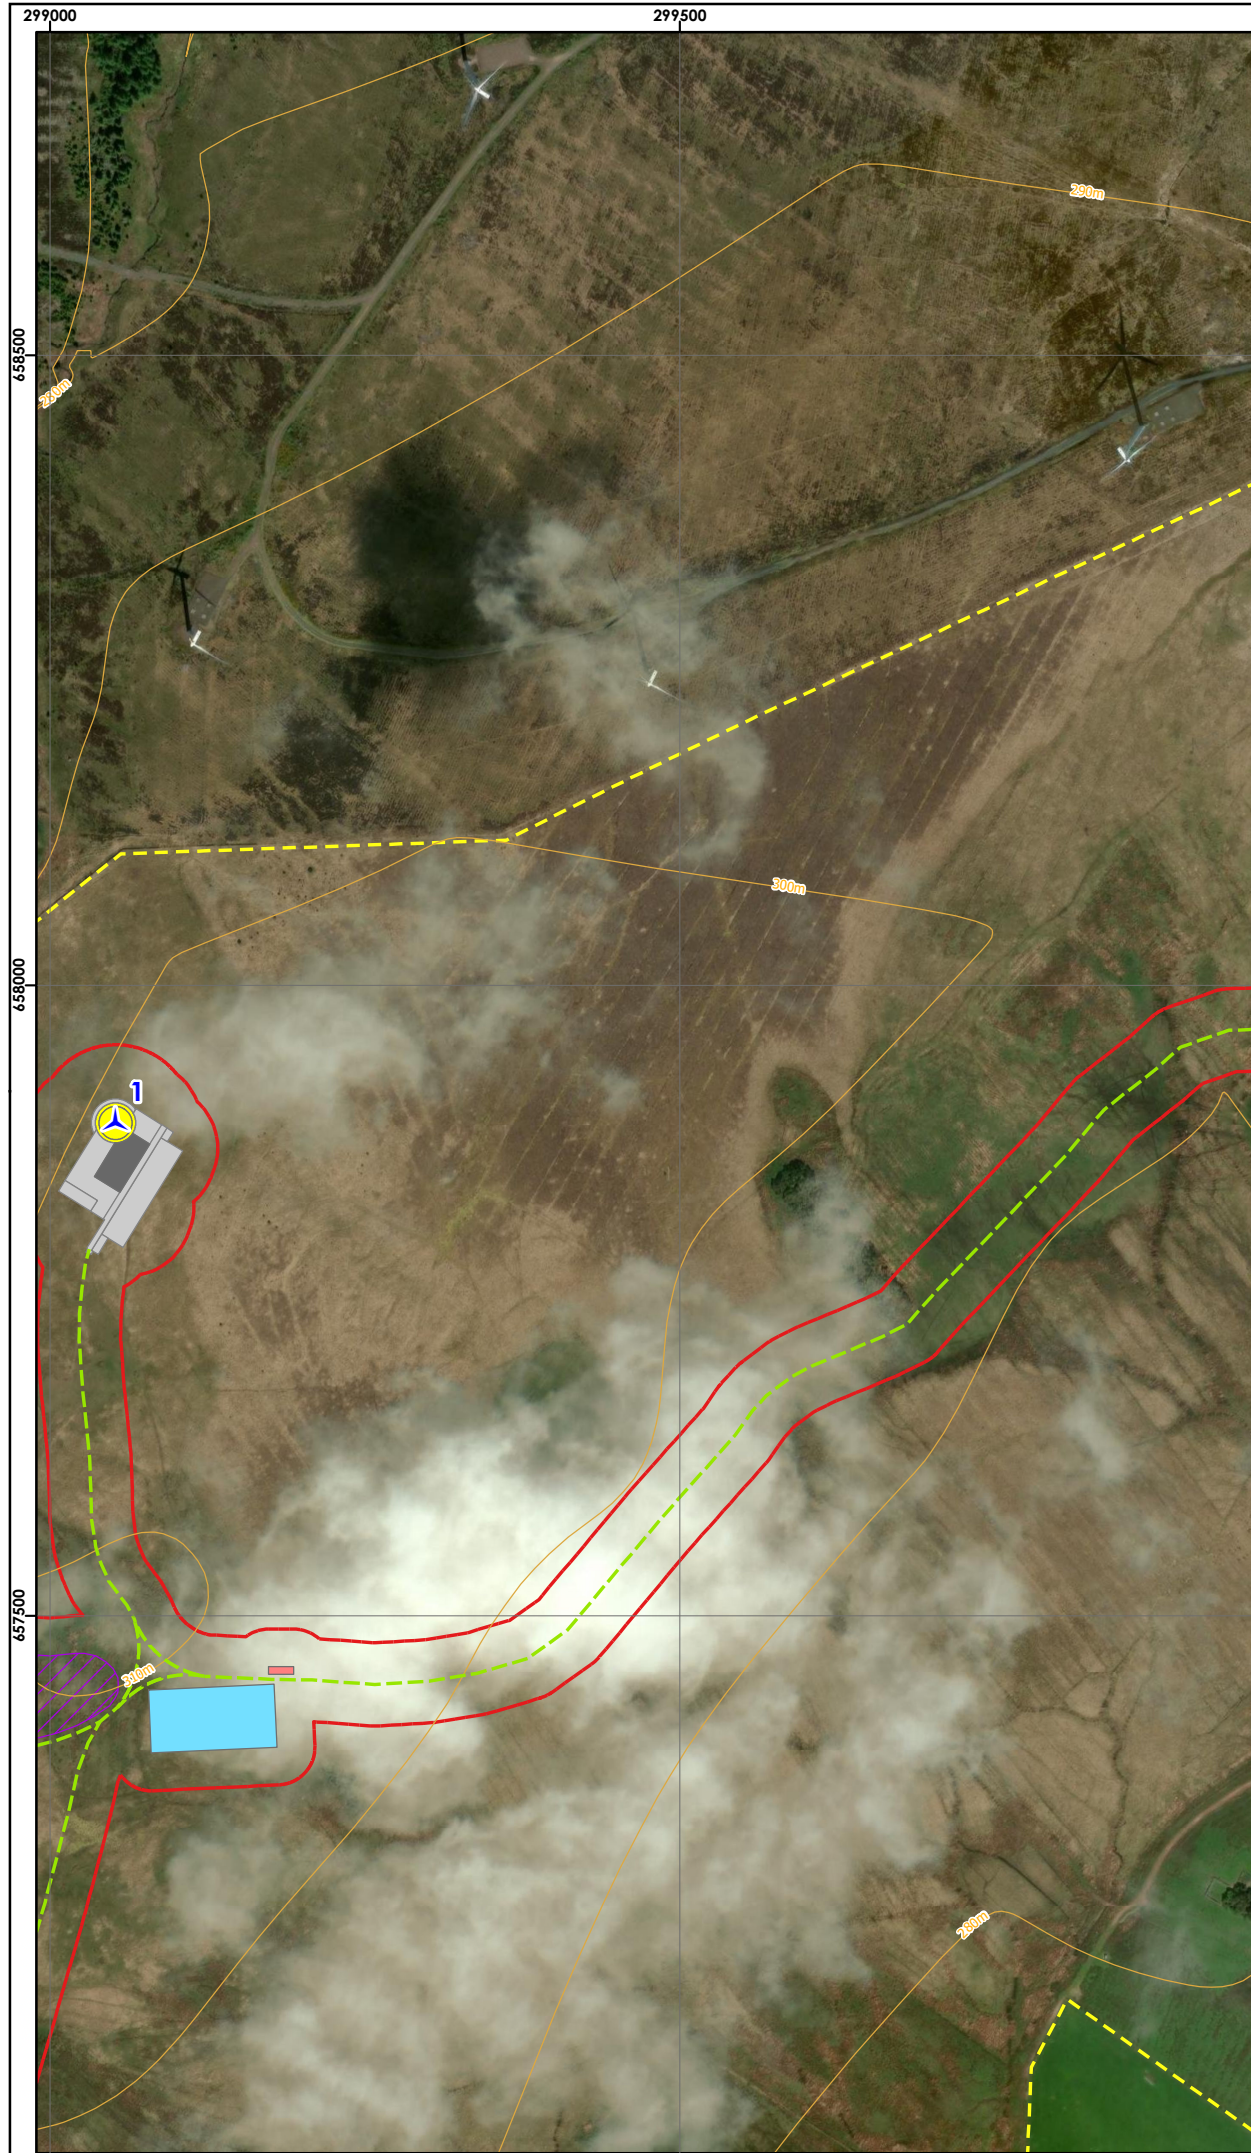

Woolfords Wind Farm Tip Height Increase

wind²

Figure 6-4
Peatland Restoration

Key

- Site boundary
 - P/22/0031 Application boundary
 - Proposed turbine
 - Access track
 - Habitat management areas
- ## Infrastructure
- Working area
 - Turbine foundation
 - Crane Harstanding
 - Borrow pit search area
 - Construction compound
 - Substation

Aerial image showing extent of
artificial drains to be wetted
as part of restoration.

atmos
CONSULTING

0 50 100 200
Metres



Scale @ A3:
1:6,000



Portions of this document include intellectual property of
Esri and its licensors and are used herein under license.
Copyright © 2026 Esri and its licensors. All rights reserved.

18/03/2026 TL01f 40433/SL/080a
Drawn by: LB Checked by: TH Approved by: SM