




Figure 3-6
Indicative Crane Hardstanding

- Key
- Permanent infrastructure
- Turbine foundation
 - Crane platform
 - Onsite access track
- Temporary infrastructure
- Working area
 - Storage area
 - Assembly area
 - Container area

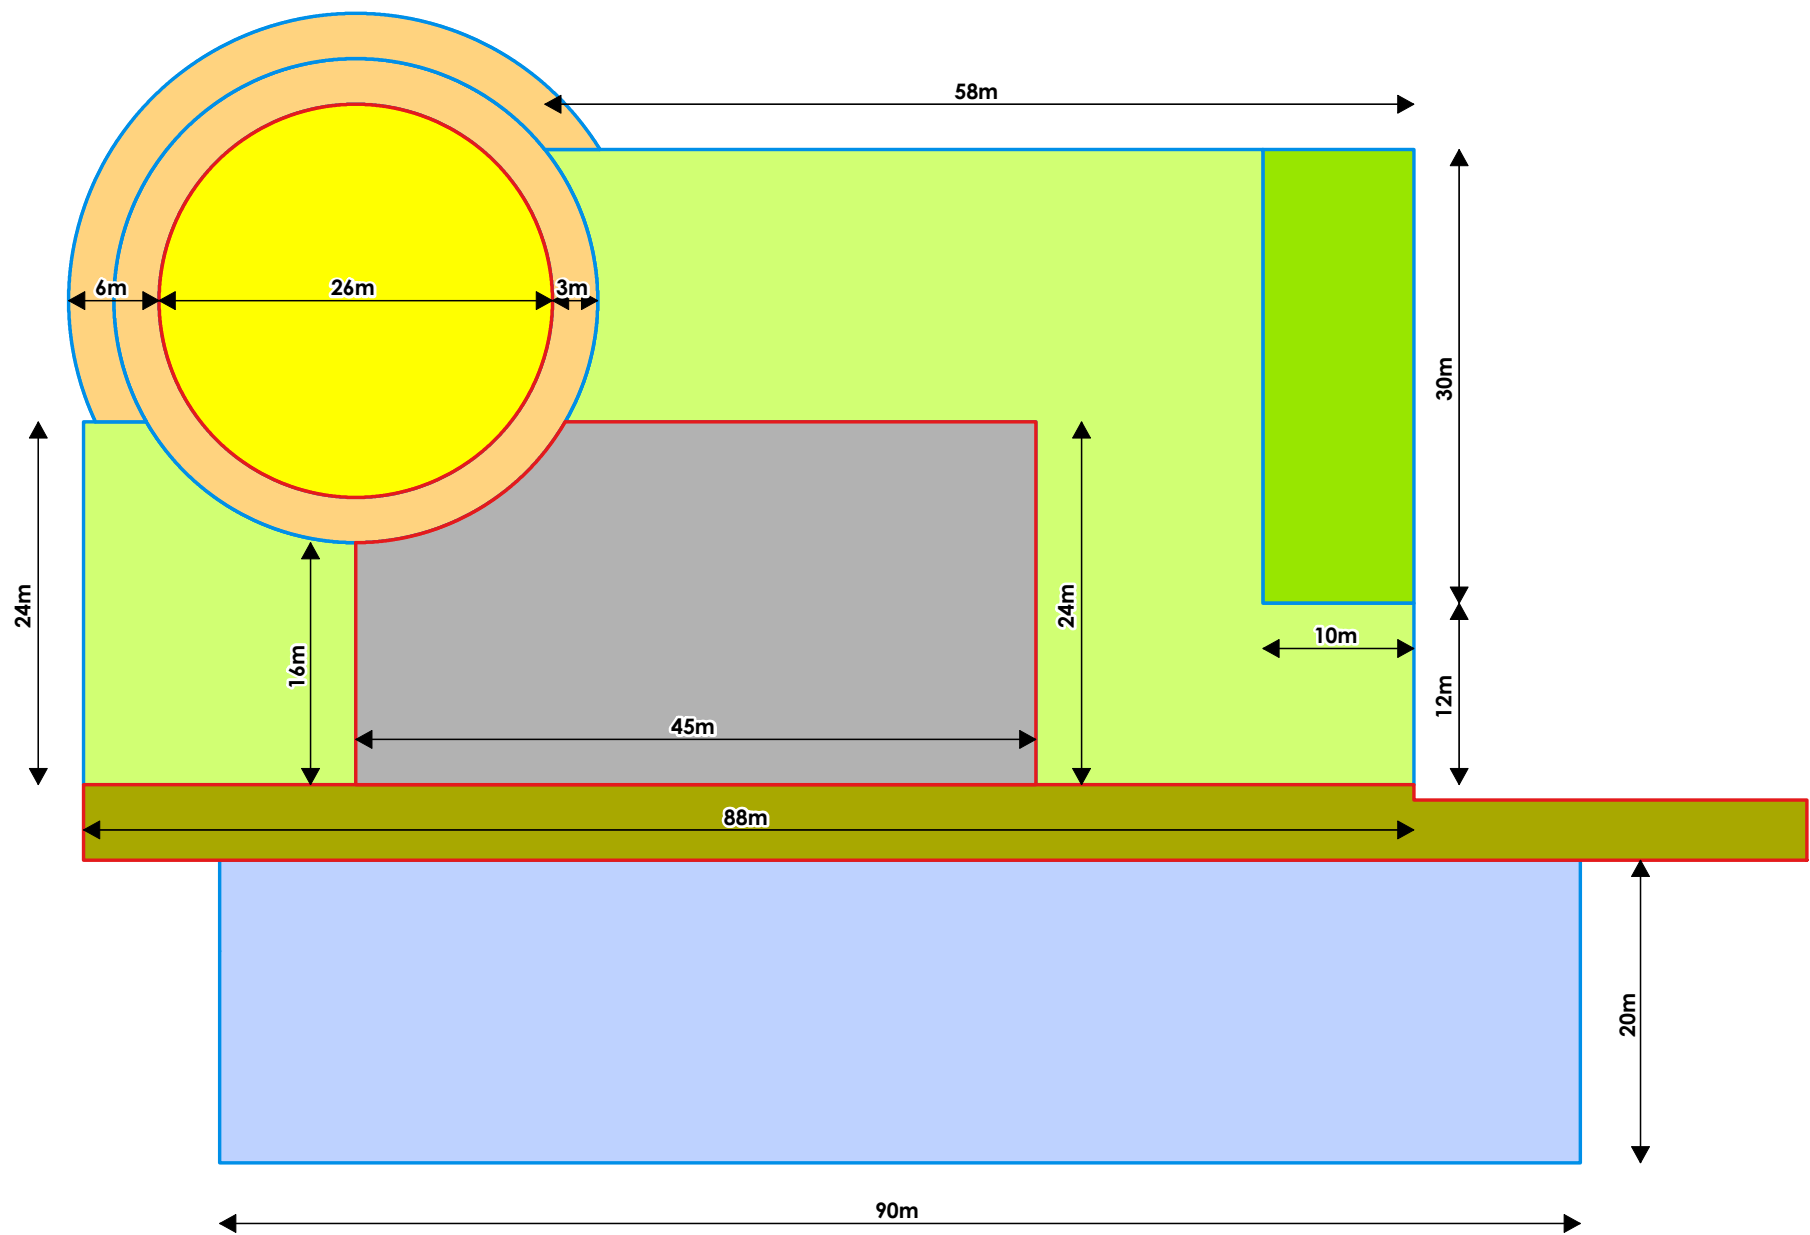

Scale 1:500

