


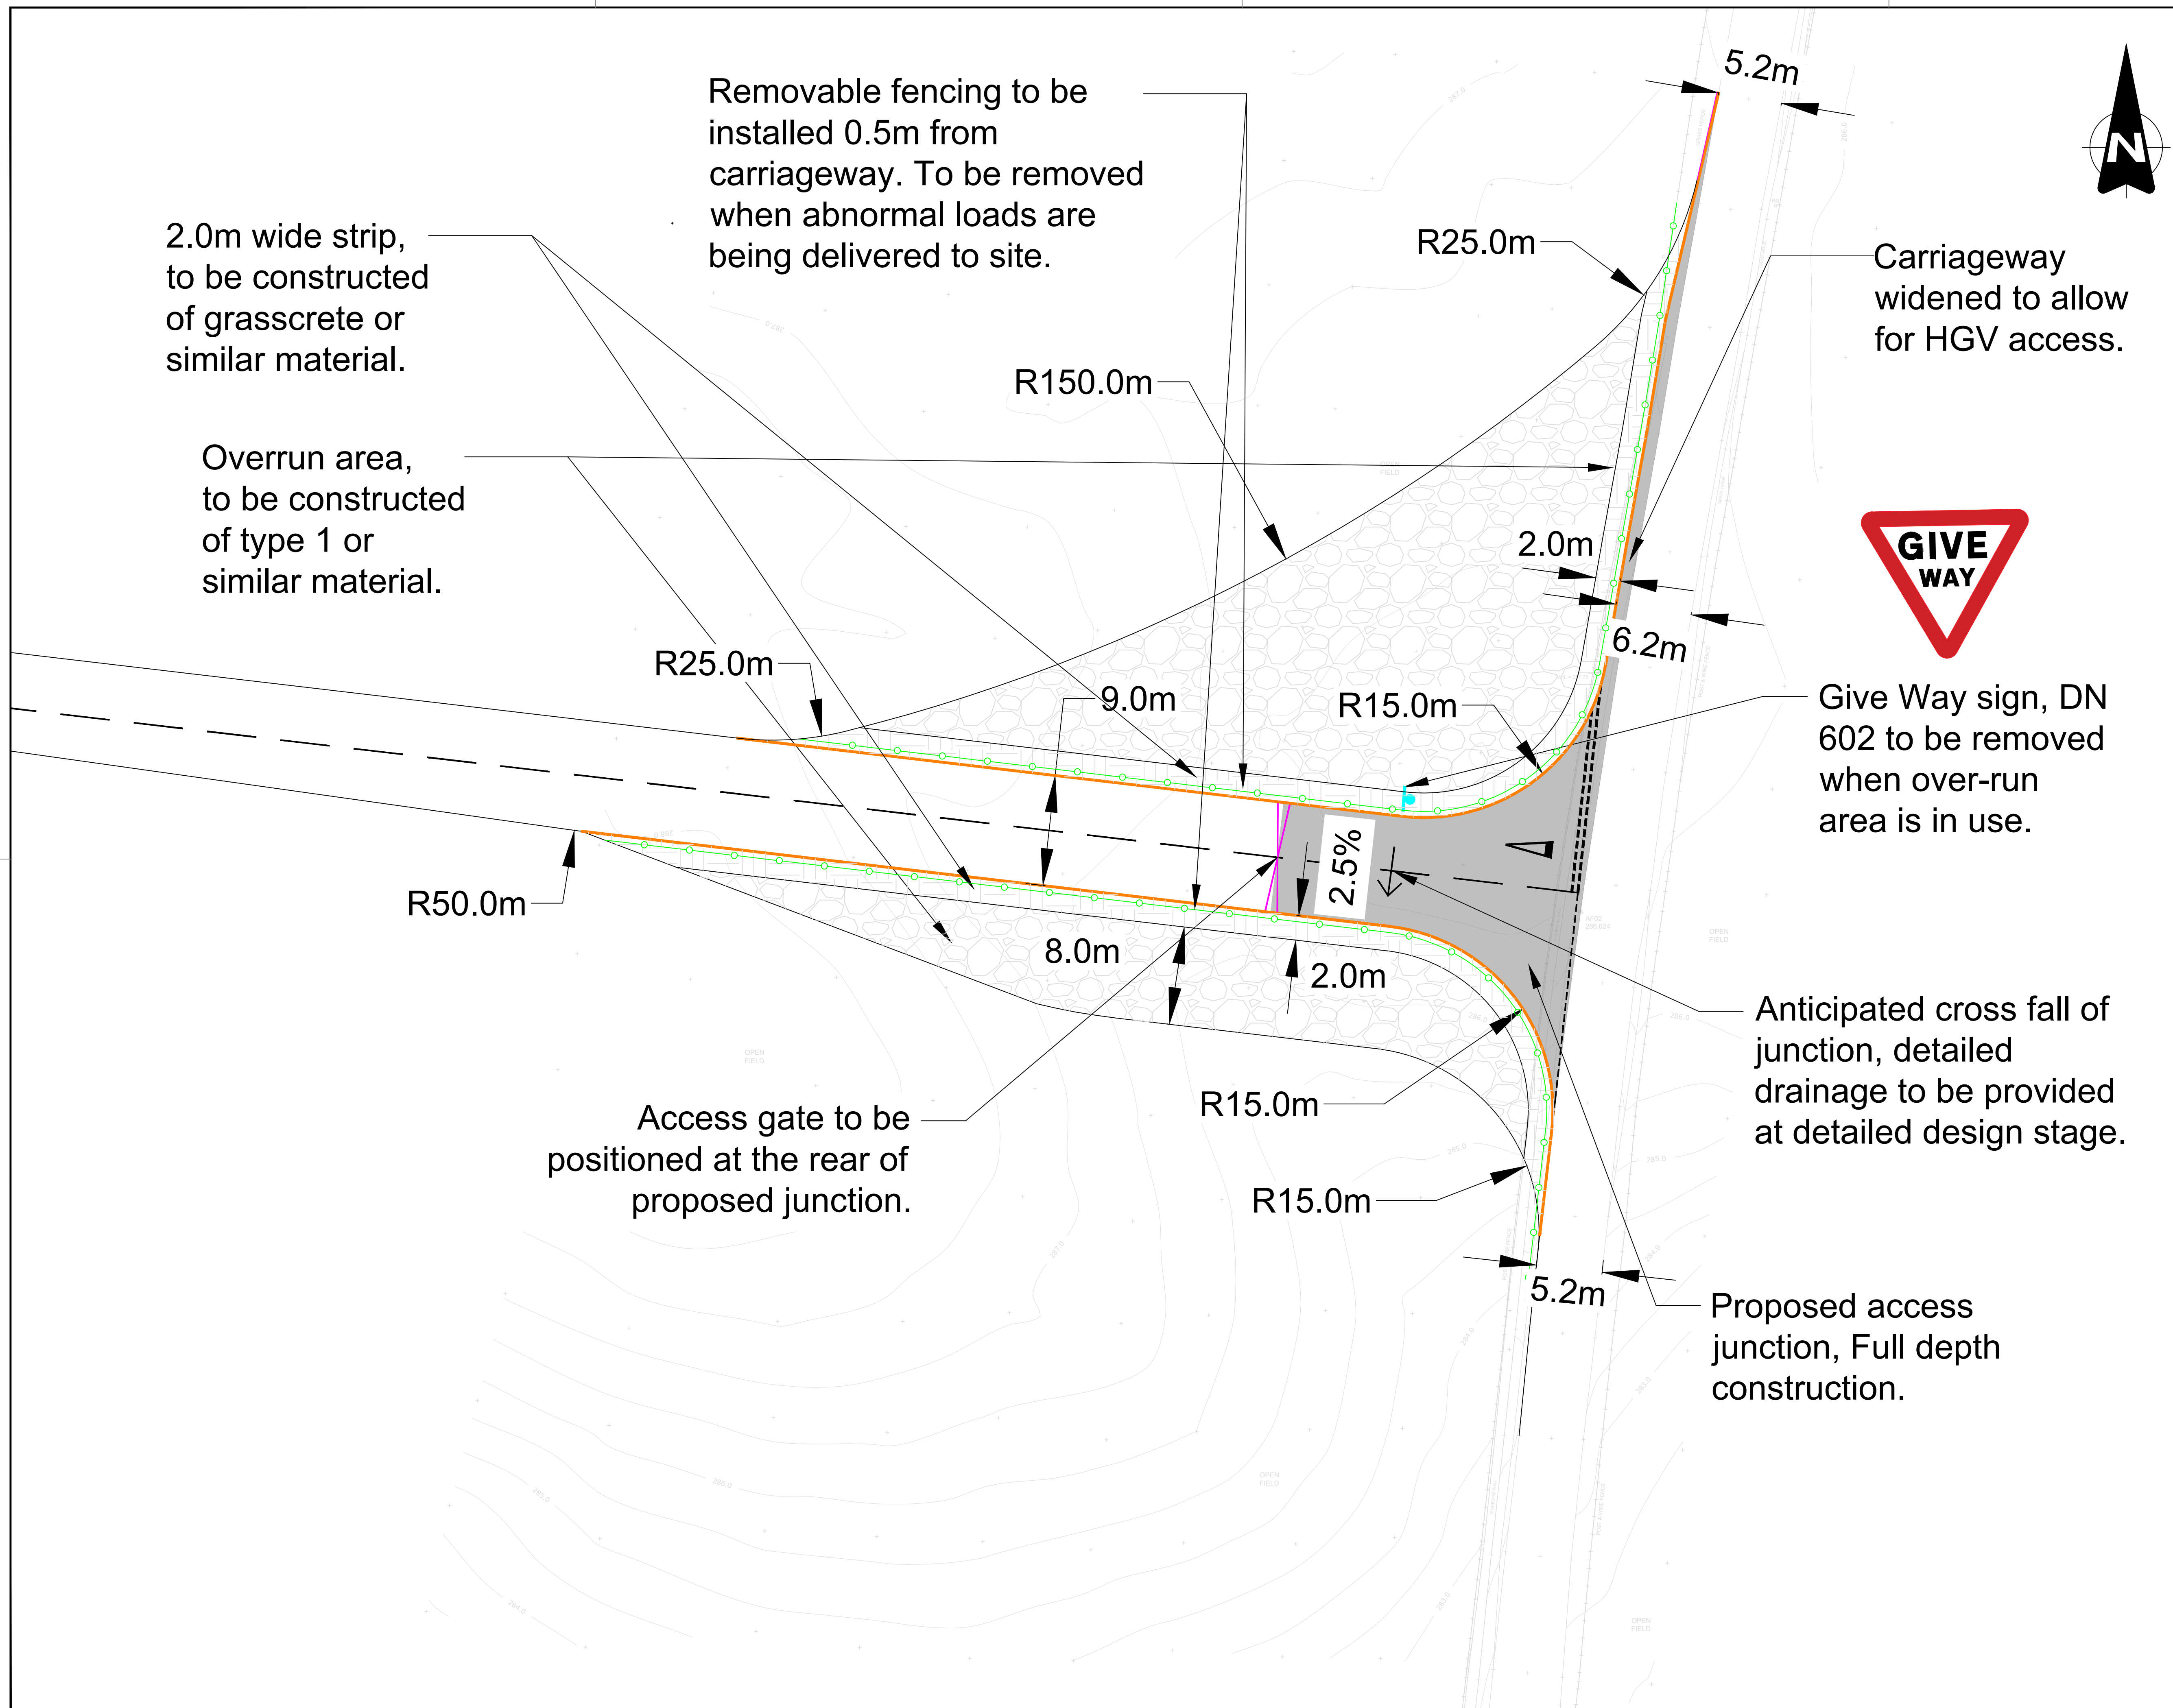

Notes:

- Do not scale from this drawing.
- All dimensions in metres unless stated otherwise.

Key:

- Proposed Type 1 Surfacing or similar material
- Proposed Full Depth Construction
- Proposed Bullose Kerb (20mm Upstand)
- Access Gate
- Proposed Sign
- Removable Fencing

Revision History

Rev	Date	Revision details	Drawn	Checked	Approved
F	21/04/28	Overrun area expanded to accommodate larger ALV	TF	ADV	ADV
E	21/04/23	Amendments to design based on comments from local authority.	RD	ADV	ADV
D	16/12/22	Amendments to design based on comments from local authority.	RD	IC	QRR
C	05/10/22	Amendments to design based on comments from client.	RD	IC	QRR
B	05/10/22	Amendments to design.	RD	IC	QRR
A	28/09/22	Amendments to design.	RD	IC	QRR


© This drawing is the property of SYSTRA Limited and the information can only be reproduced with their prior permission.

www.systra.co.uk

Centrum House,
38 Queen Street
Glasgow, G1 3DX

T 0141 468 4305
F 0800 066 4367
E UK_Scotland@systra.co.uk

Client		Atmos Consulting	
Project		Woolfords Windfarm	
Title		Access Junction General Layout	
Drawn	SH	Checked	ADV
Original dwg. size	A1	Date	Sep'22
Drawing Status	Information	Drawing Number	GL/01
Rev.	F	Scale	1:250

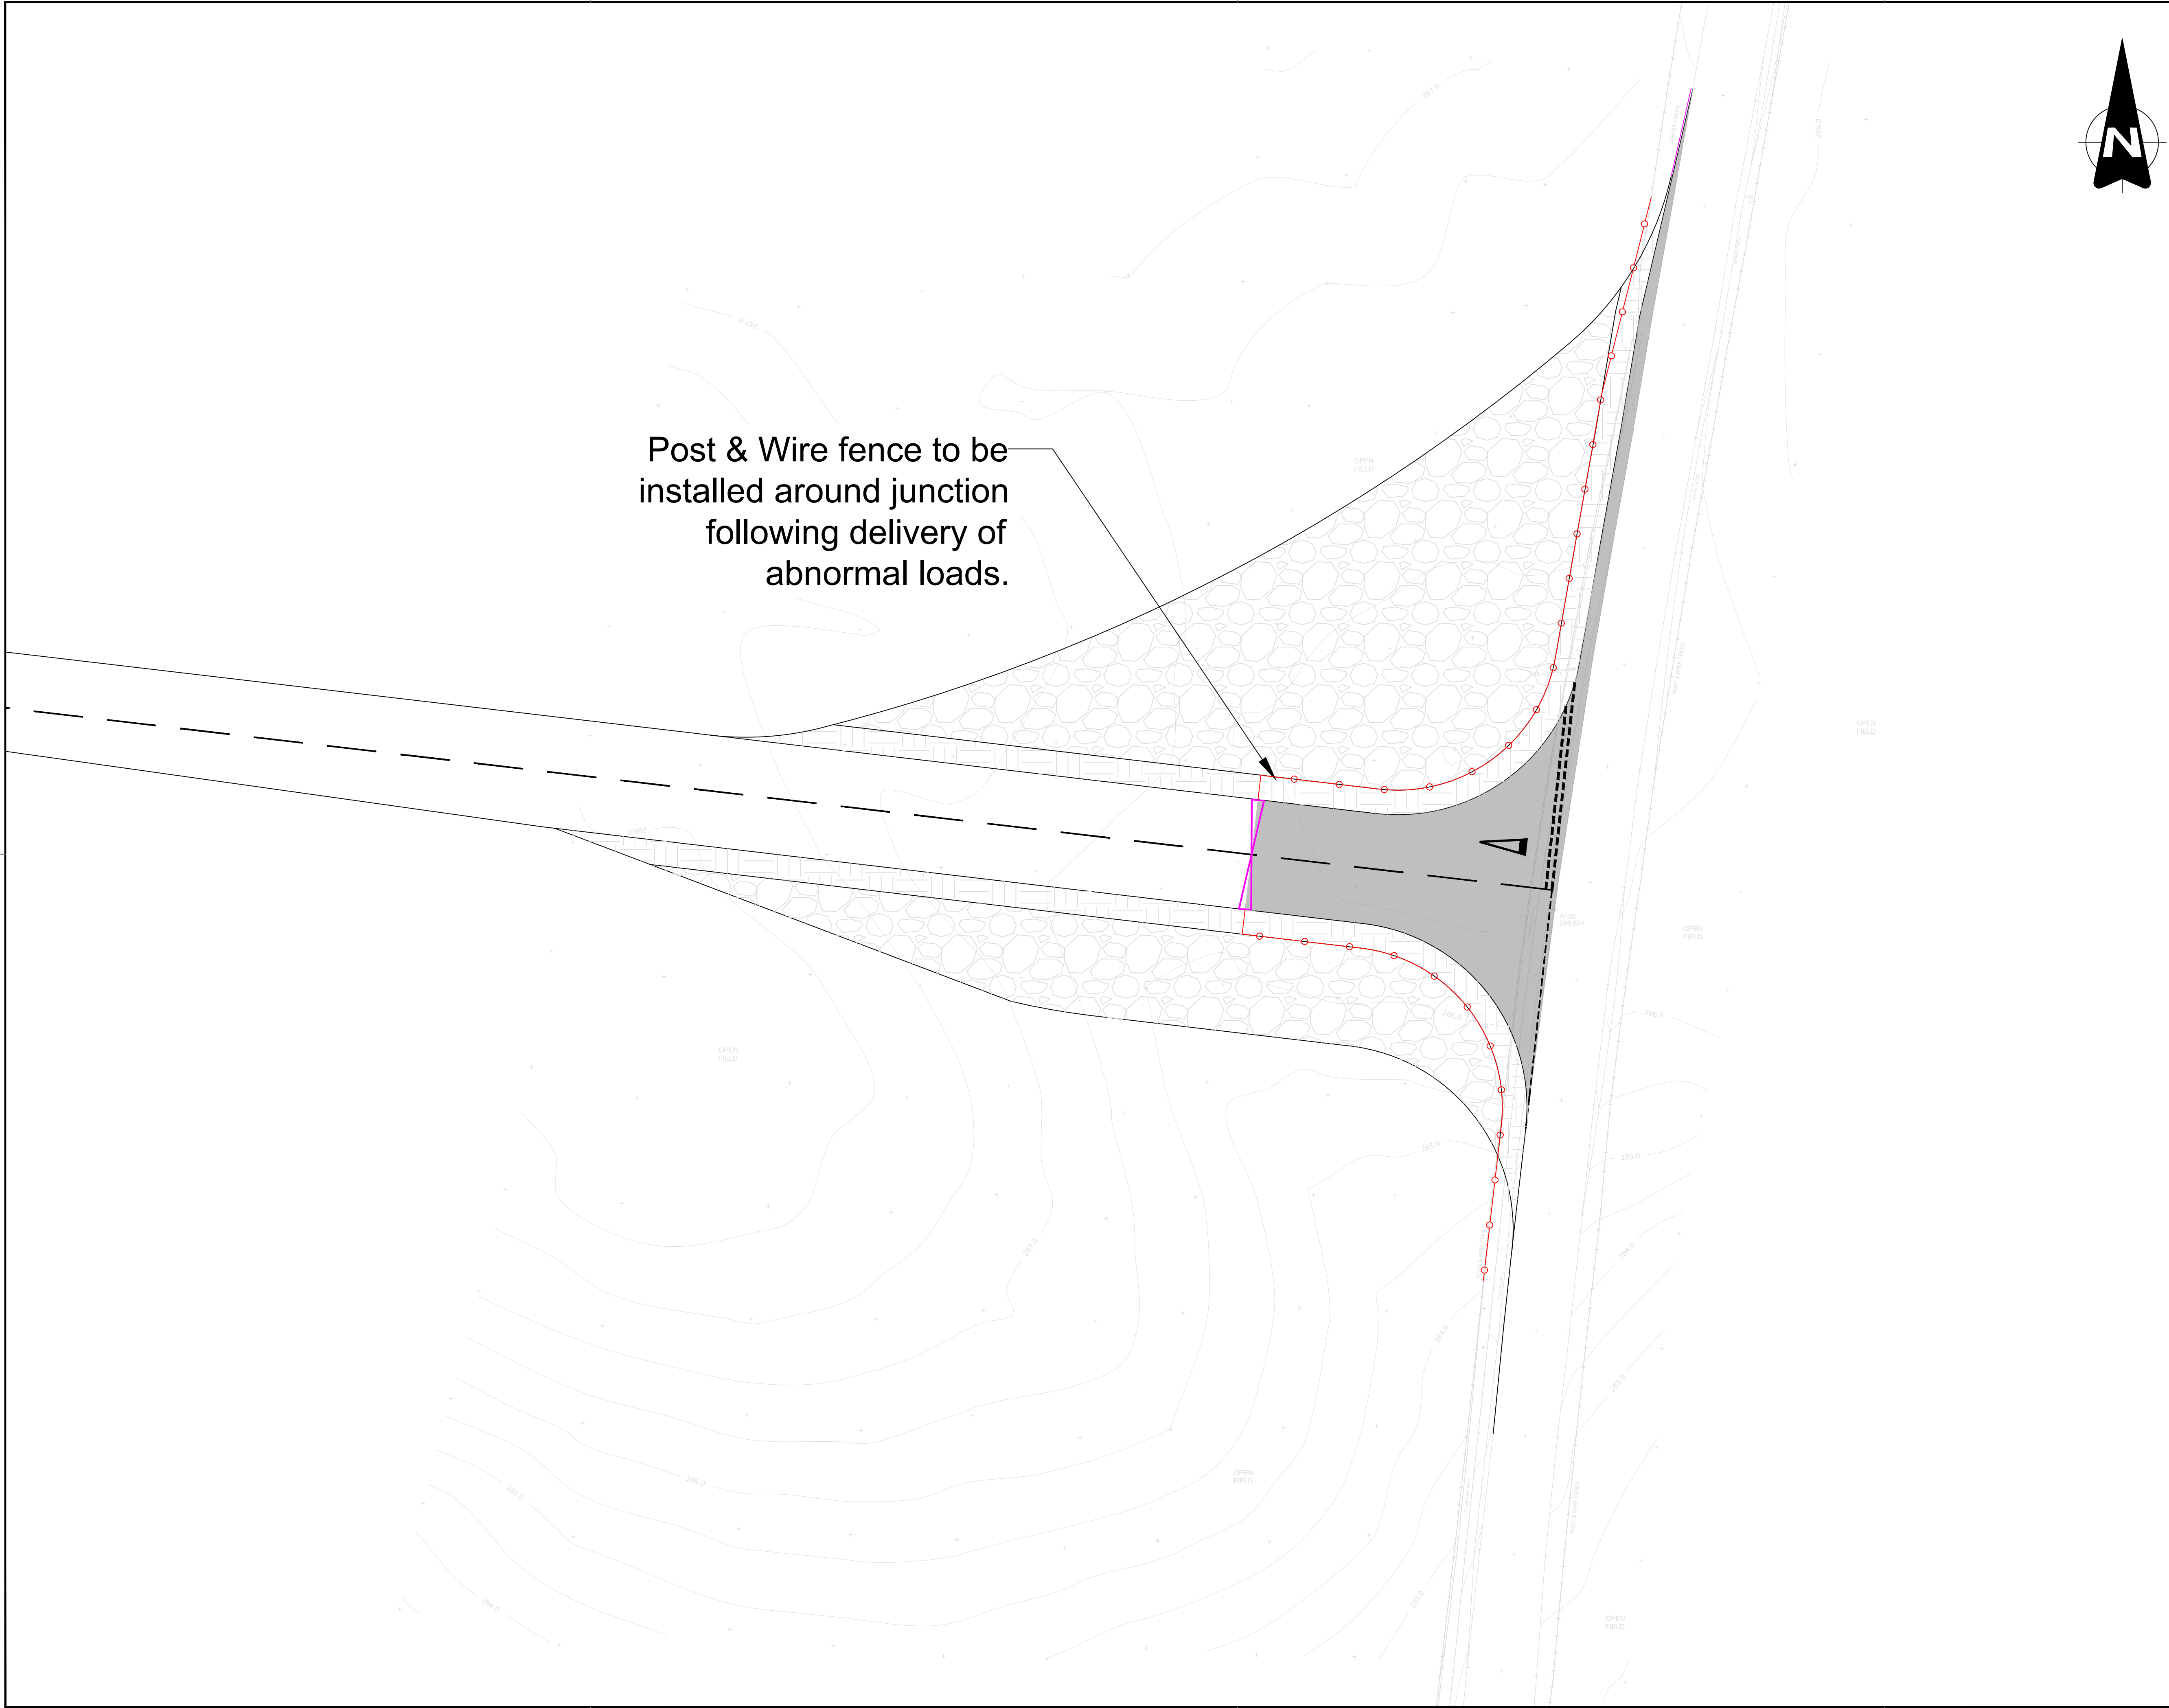

Notes:

1. Do not scale from this drawing.
2. All dimensions in metres unless stated otherwise.

Key:

- Proposed Type 1 Surfacing or similar material
- Proposed Full Depth Construction
- Proposed Post & Wire Fence
- Access Gate

C	21/04/26	Overrun area expanded to accommodate larger ALV	TF	ADV	ADV
B	21/04/23	Amendments to design based on comments from local authority.	RD	ADV	ADV
A	16/12/22	Amendments to design based on comments from local authority.	RD	IC	GRR


© This drawing is the property of SYSTRA Limited and the information can only be reproduced with their prior permission.

www.systra.co.uk


Centrum House,
38 Queen Street
Glasgow, G1 3DX

T 0141 468 4305
F 0800 066 4367
E UK_Scotland@systra.co.uk

Client		
Atmos Consulting		
Project		
Woolfords Windfarm		
Title		
Access Junction Post Construction General Layout		
Drawn	Checked	Approved
SH	ADV	ADV
Original dty. size	Date	Scale
A1	Nov'22	1:250
Drawing Status	Drawing Number	Rev.
Information	GL/02	C

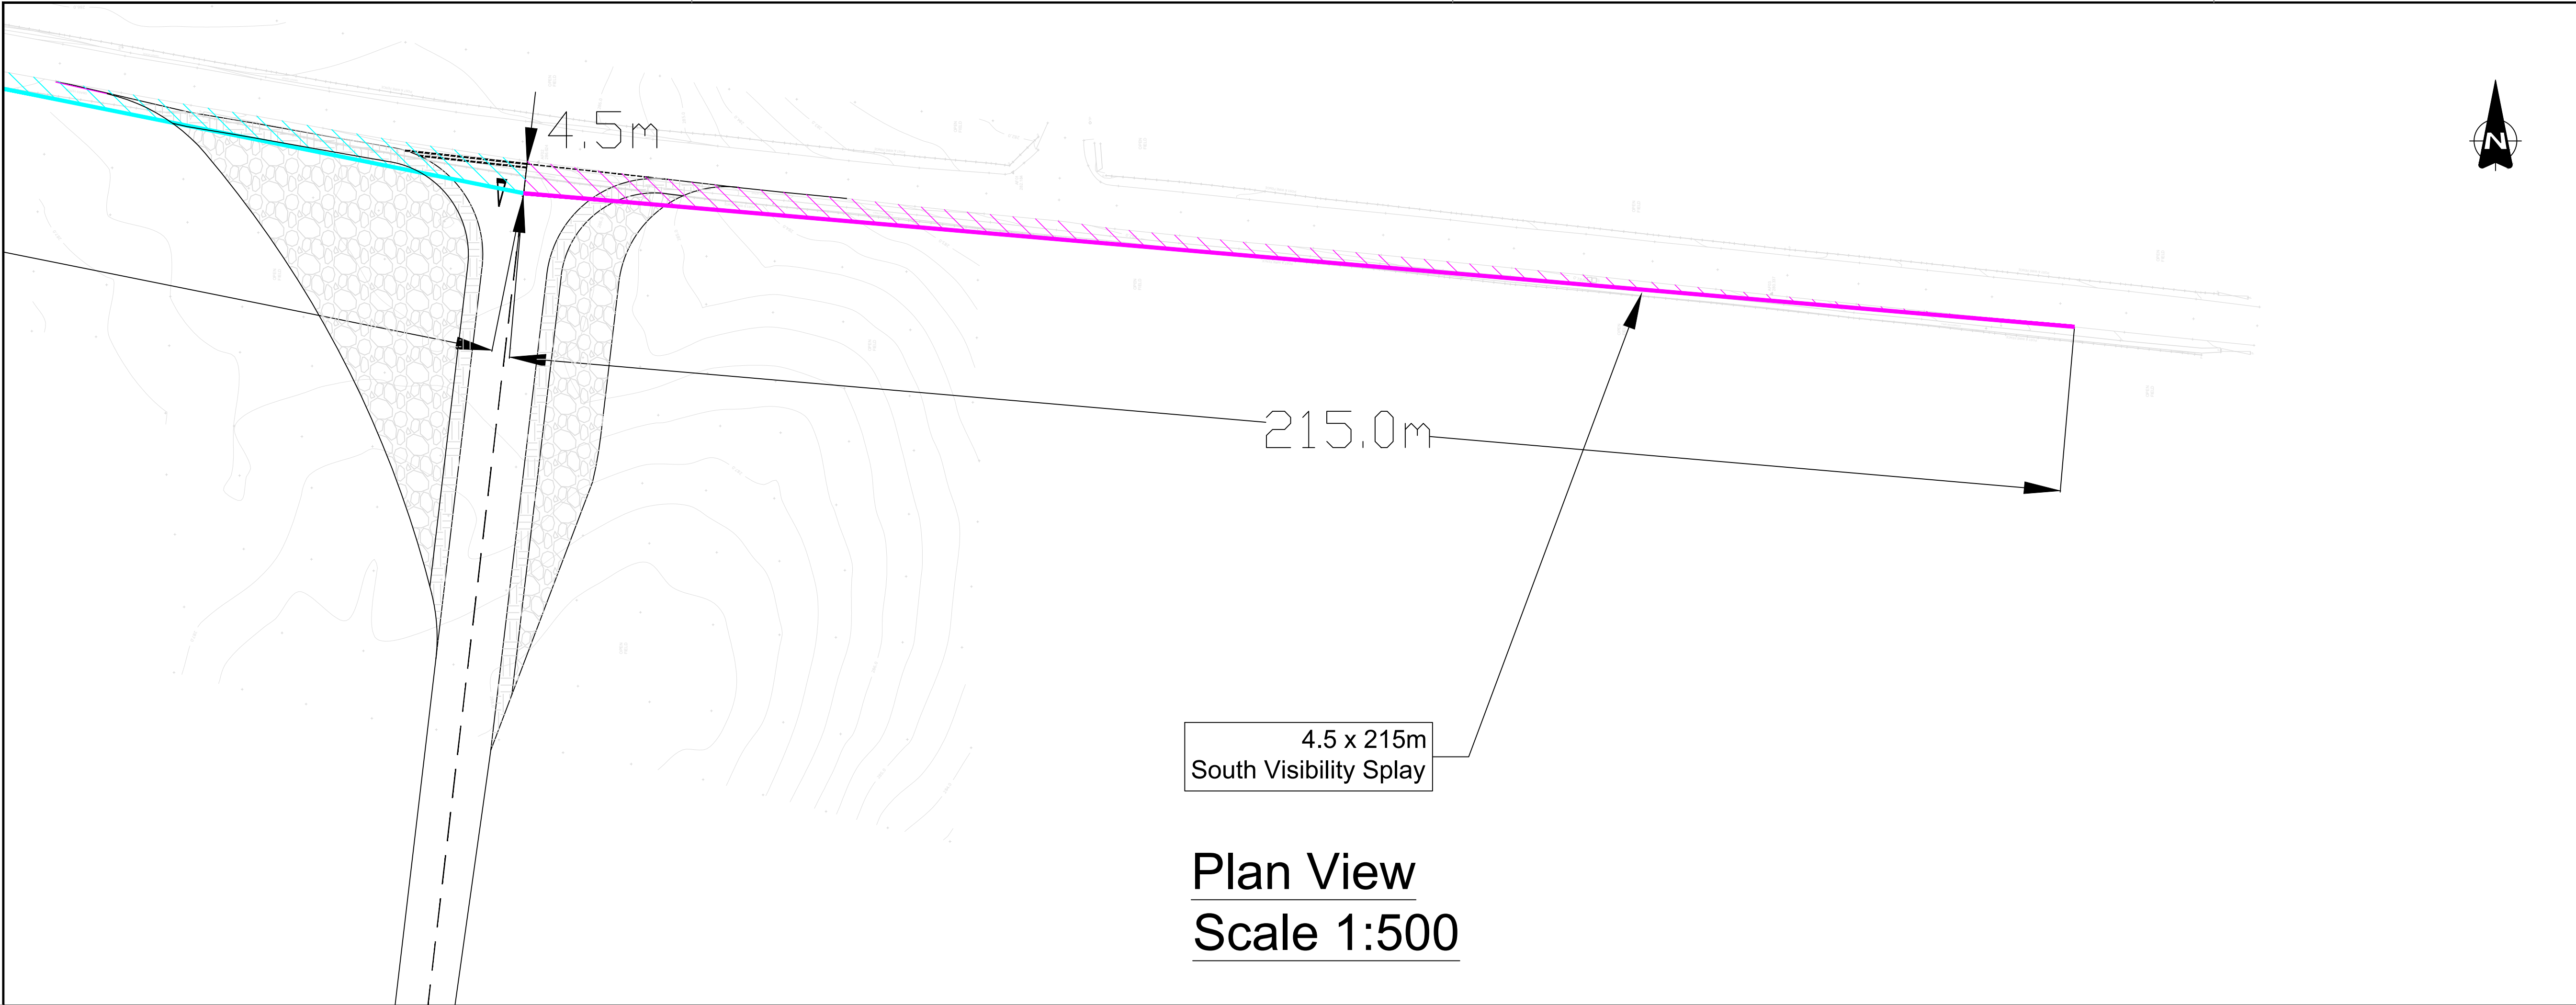

Plan View
Scale 1:500

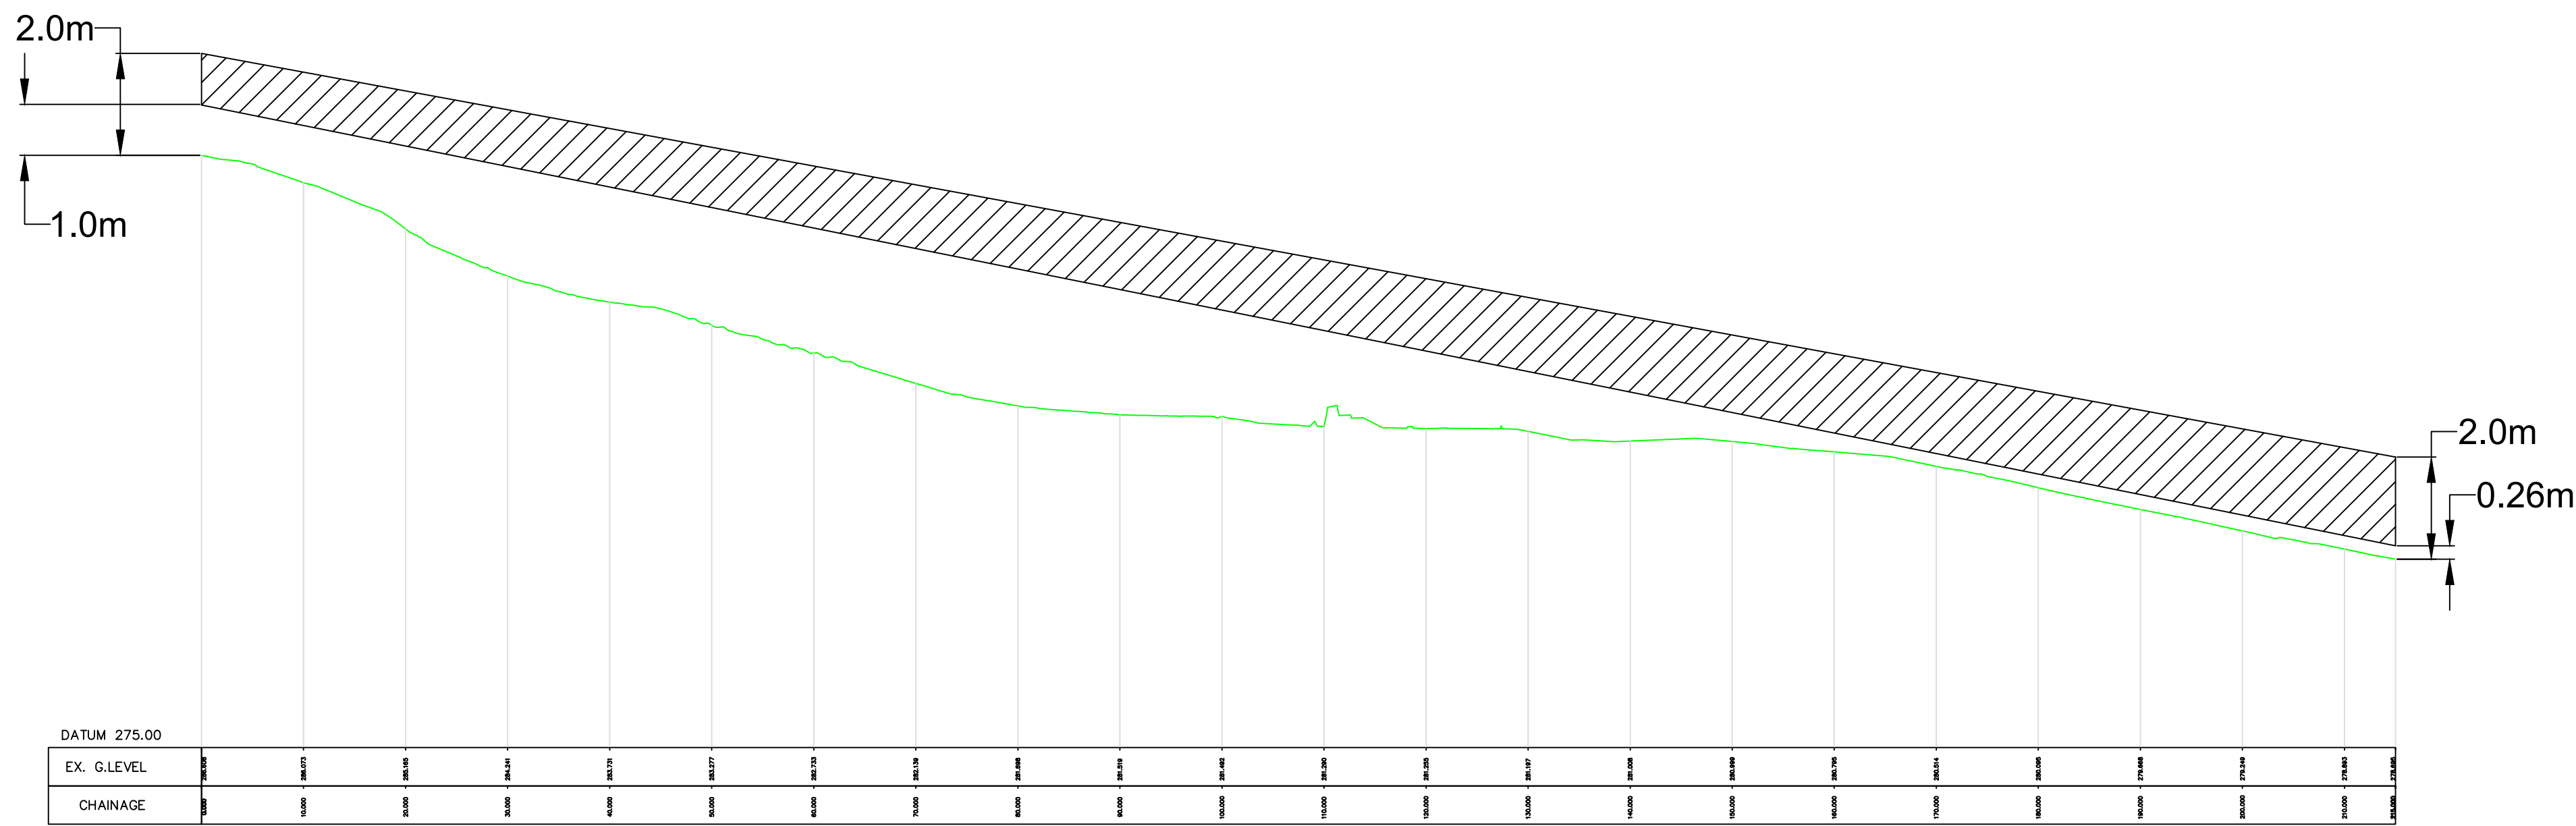

LONG SECTION (South Visibility 4.5m)

Vertical Visibility
Scale: H: 1:50, V:1:5

Notes:

- Do not scale from this drawing.
- All dimensions in metres unless stated otherwise.

Key:

- North Visibility Sight Line
- North Visibility Envelope
- South Visibility Sight Line
- South Visibility Envelope
- Existing Ground Profile
- Extents of visibility envelope

C	16/12/22	Amendments to design based on comments from local authority.	RD	IC	GRR
B	10/11/22	Amendments to design.	RD	IC	GRR
A	20/09/22	Amendments to design.	RD	IC	GRR

© This drawing is the property of SYSTRA Limited and the information can only be reproduced with their prior permission.

SYSTRA
www.systra.co.uk

Centrum House,
38 Queen Street
Glasgow, G1 3DX



T 0141 468 4305
F 0800 066 4367
E UK_Scotland@systra.co.uk

Client
Atmos Consulting

Project
Woolfords Windfarm

Title
Access Junction
South Visibility Splay 4.5m

Drawn SH	Checked ADV	Approved ADV
Original dwg. size A1	Date Sep'22	Scale As Shown
Drawing Status Information	Drawing Number VS/01	Rev. C

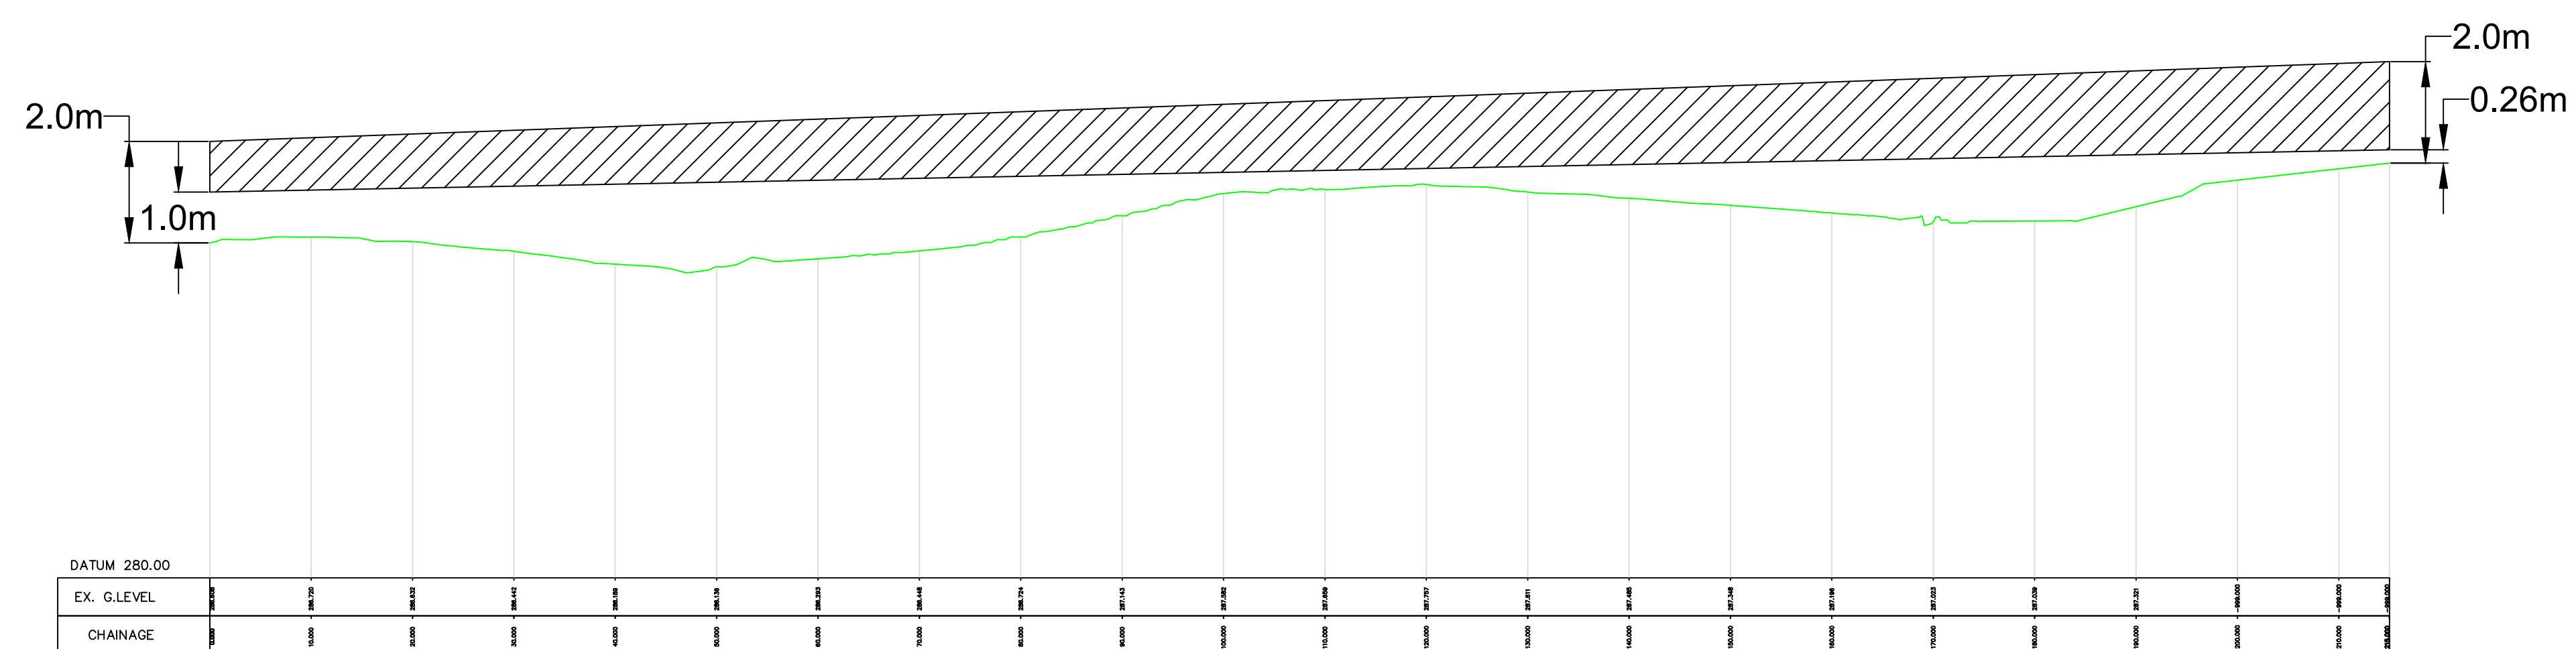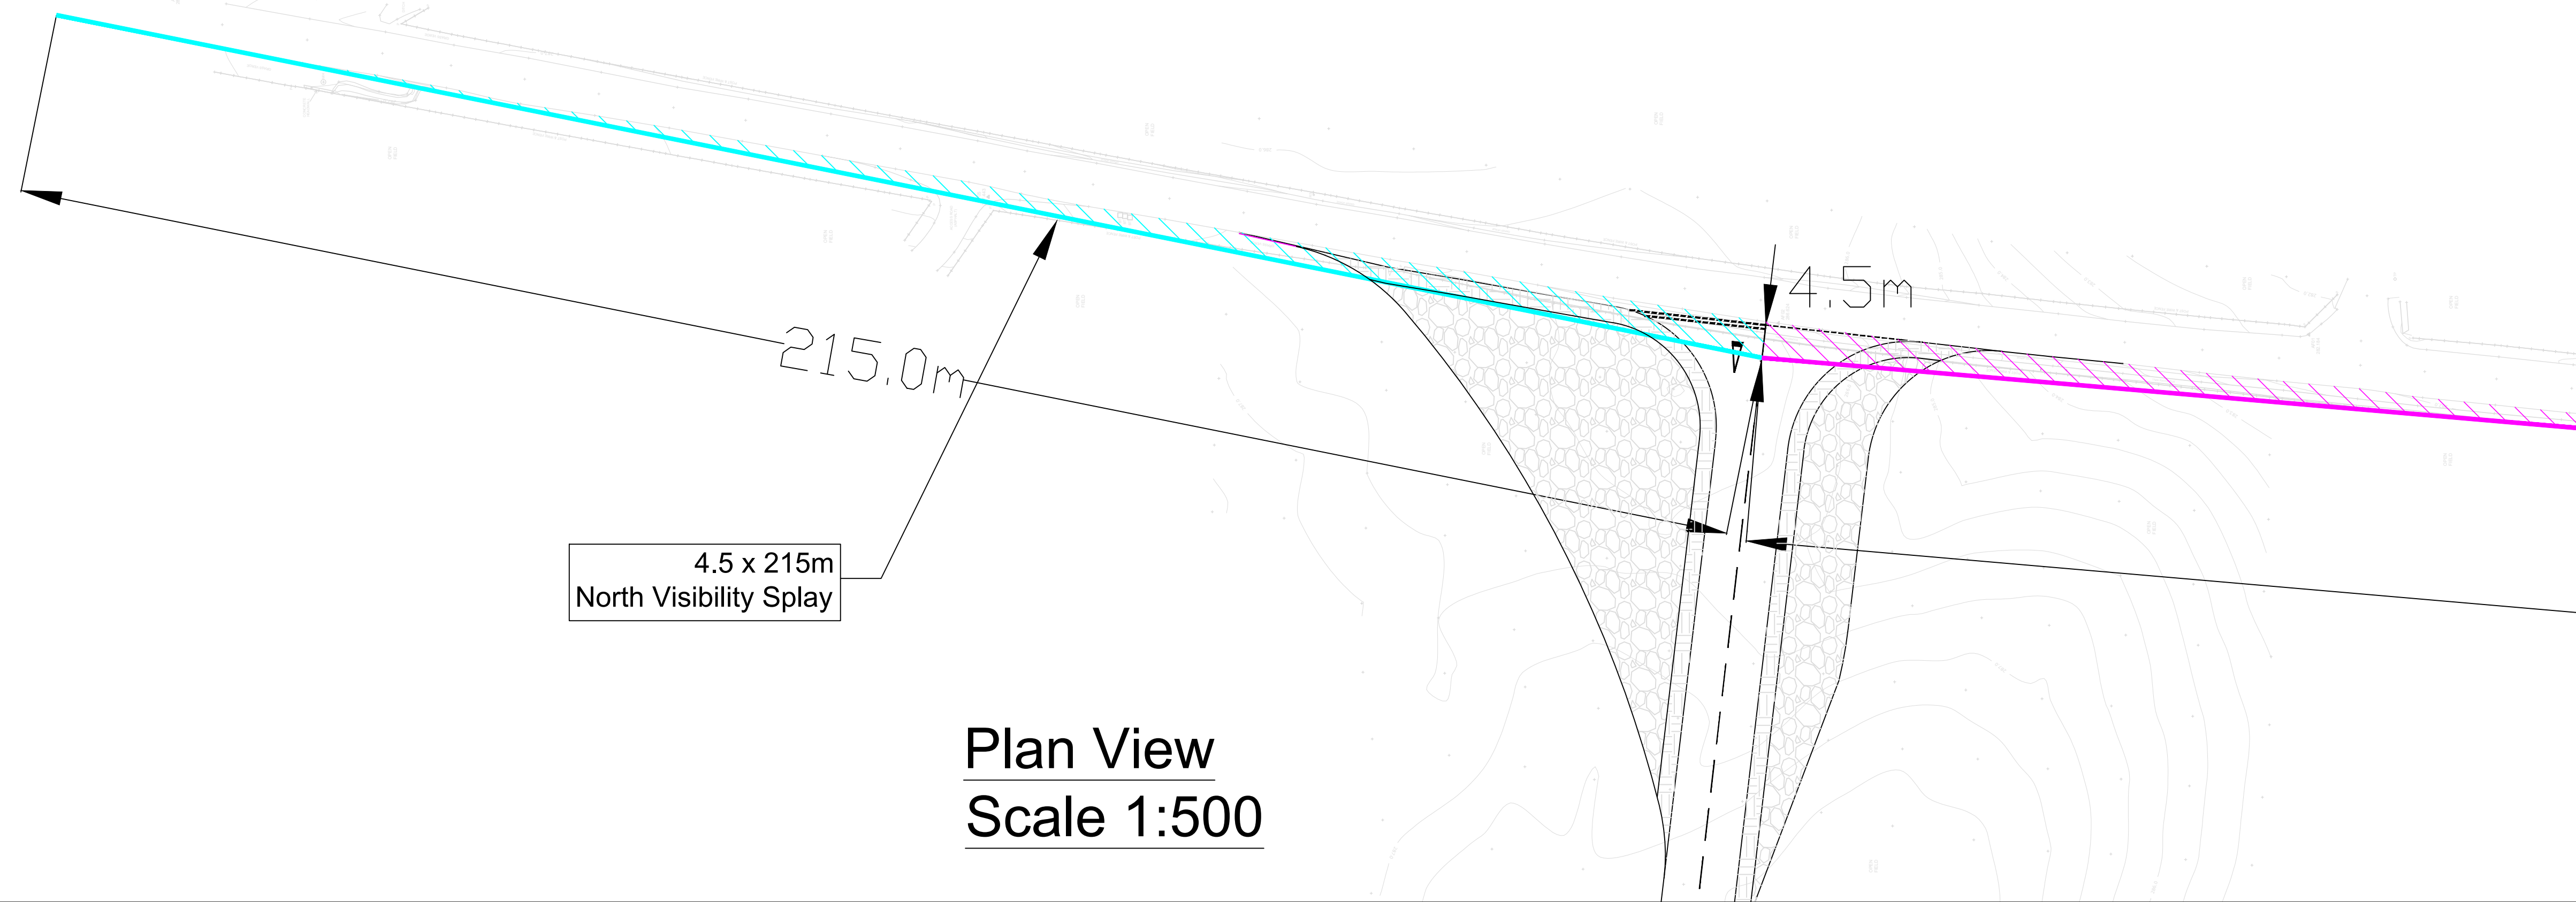

Vertical Visibility
Scale: H: 1:50, V:1:5



Notes:

1. Do not scale from this drawing.
2. All dimensions in metres unless stated otherwise.

Key:

-  North Visibility Sight Line
-  North Visibility Envelope
-  South Visibility Sight Line
-  South Visibility Envelope
-  Existing Ground Profile
-  Extents of visibility envelope

C	16/12/22	Amendments to design based on comments from local authority.	RD	IC	GRR
B	10/11/22	Amendments to design.	RD	IC	GRR
A	26/09/22	Amendments to design.	RD	IC	GRR
Rev.	Date	Revision details.	Drawn	Checked	Approved

© This drawing is the property of SYSTRA Limited and the information can only be reproduced with their prior permission.



Centrum House,
38 Queen Street
Glasgow, G1 3DX

T 0141 468 4205
F 0800 066 4367
E UK_Scotland@sysra.co.uk

Client

Atmos Consulting


Project

Woolfords Windfarm

Title


Access Junction
North Visibility Splay 4.5m

Drawn	Checked	Approved
SH	ADV	ADV
Original drg. size	Date	Scale
A1	Sep'22	As Shown
Drawing Status	Drawing Number	Rev.
Information	VS/02	C

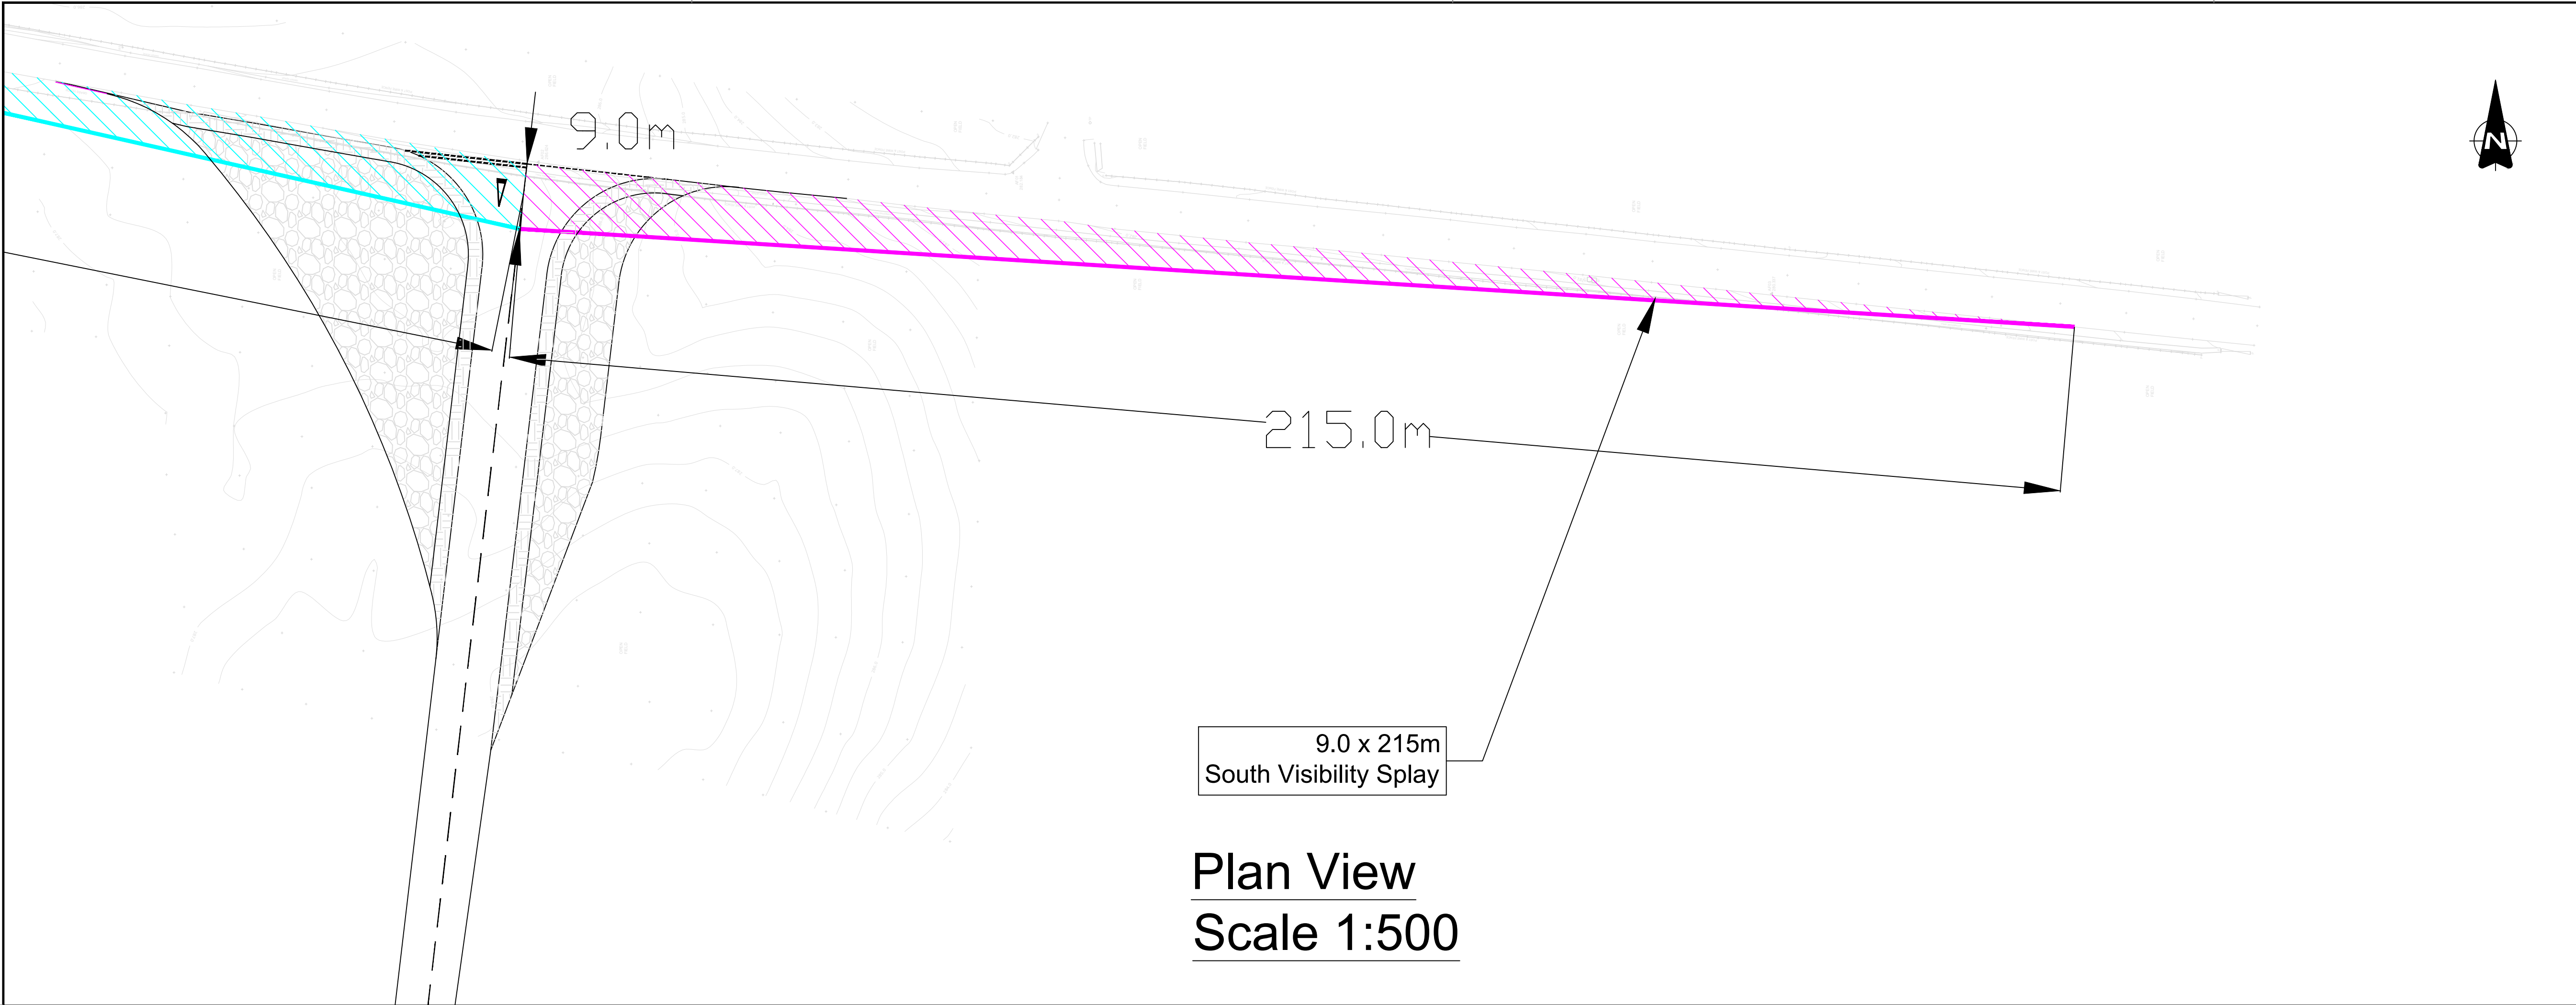

9.0 x 215m
South Visibility Splay

Plan View
Scale 1:500

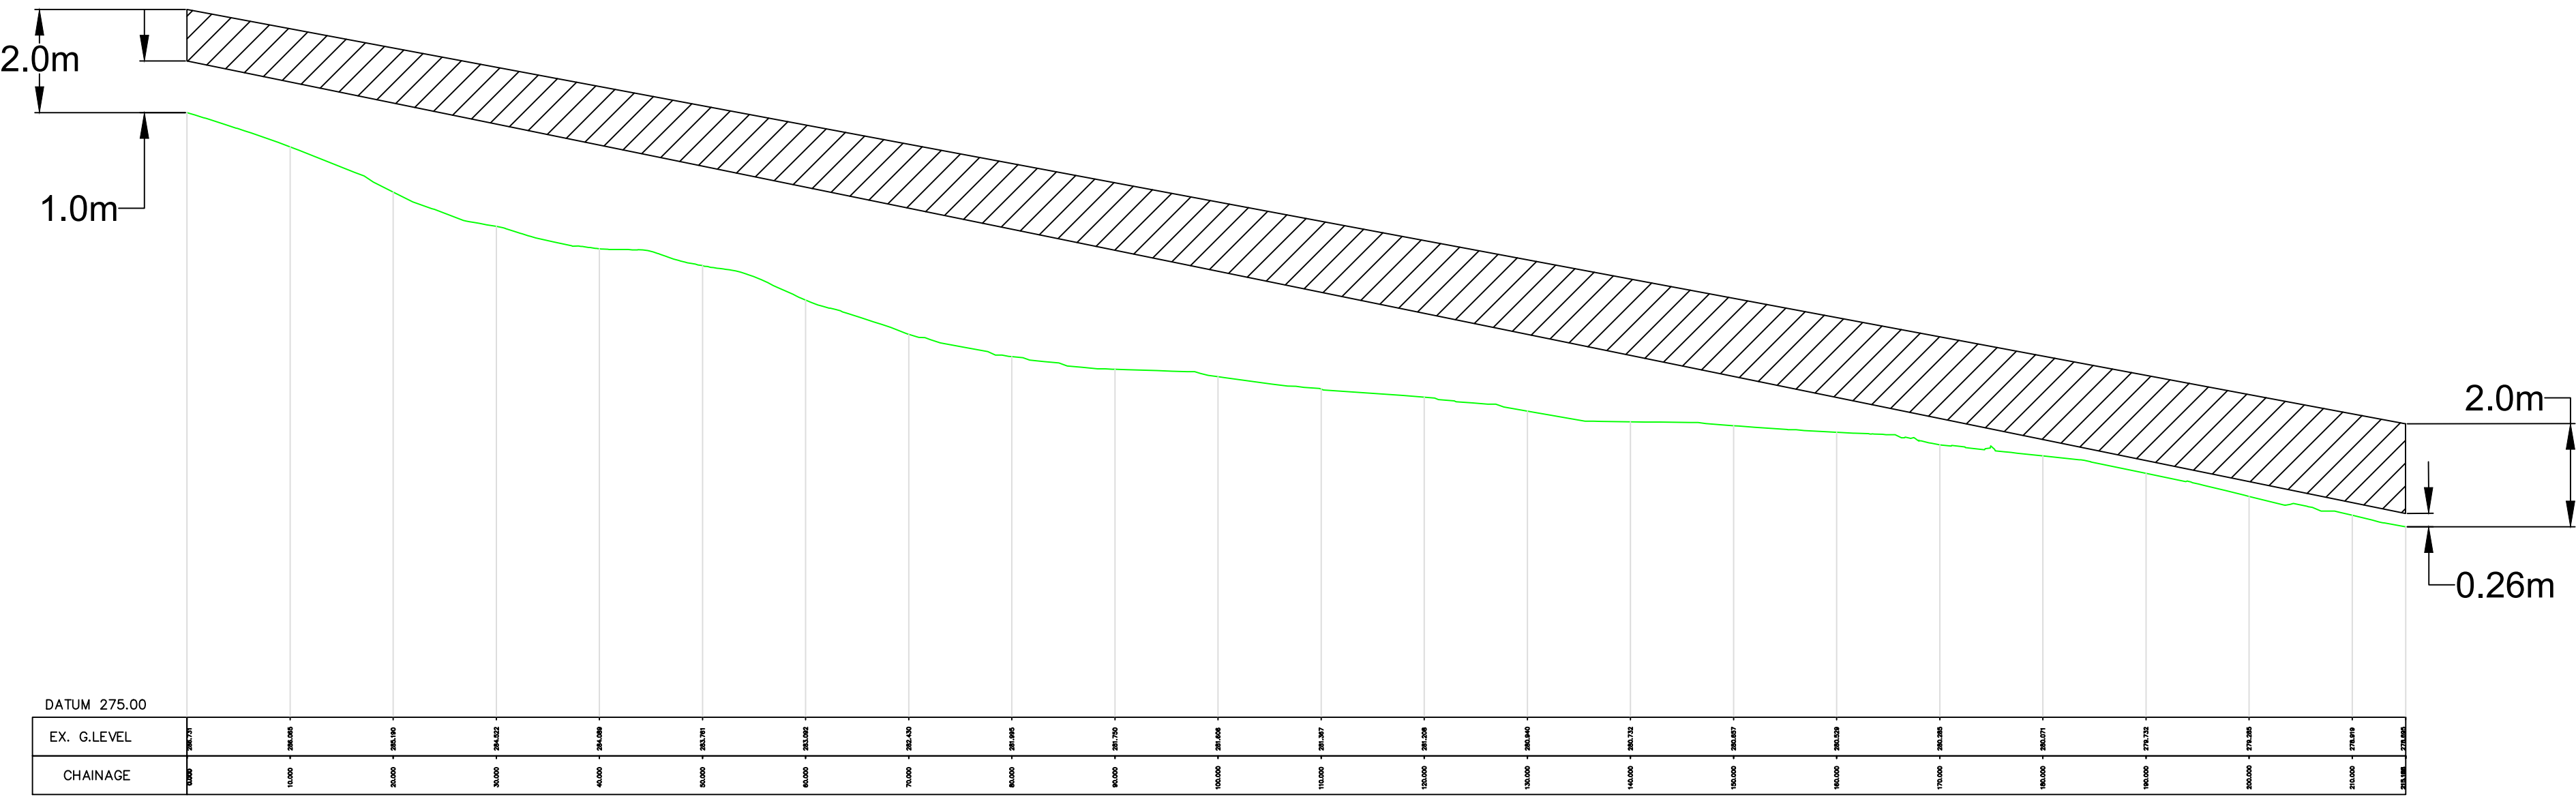

LONG SECTION (South Visibility 9.0m)

Vertical Visibility
Scale: H: 1:50, V:1:5



- Notes:
- Do not scale from this drawing.
 - All dimensions in metres unless stated otherwise.
- Key:
- North Visibility Sight Line
 - North Visibility Envelope
 - South Visibility Sight Line
 - South Visibility Envelope
 - Existing Ground Profile
 - Extents of visibility envelope

A	16/12/22	Amendments to design based on comments from local authority.	RD	IC	GRR
Rev.	Date	Revision details	Drawn	Checked	Approved

© This drawing is the property of SYSTRA Limited and the information can only be reproduced with their prior permission.



Centrum House,
38 Queen Street
Glasgow, G1 3DX



T 0141 468 4305
F 0800 066 4367
E UK_Scotland@systra.co.uk

Client
Atmos Consulting

Project
Woolfords Windfarm

Title
Access Junction
South Visibility Splay 9.0m

Drawn	RD	Checked	ADV	Approved	ADV
Original dwg. size	A1	Date	No'v22	Scale	As Shown
Drawing Status	Information	Drawing Number	VS/03	Rev.	A

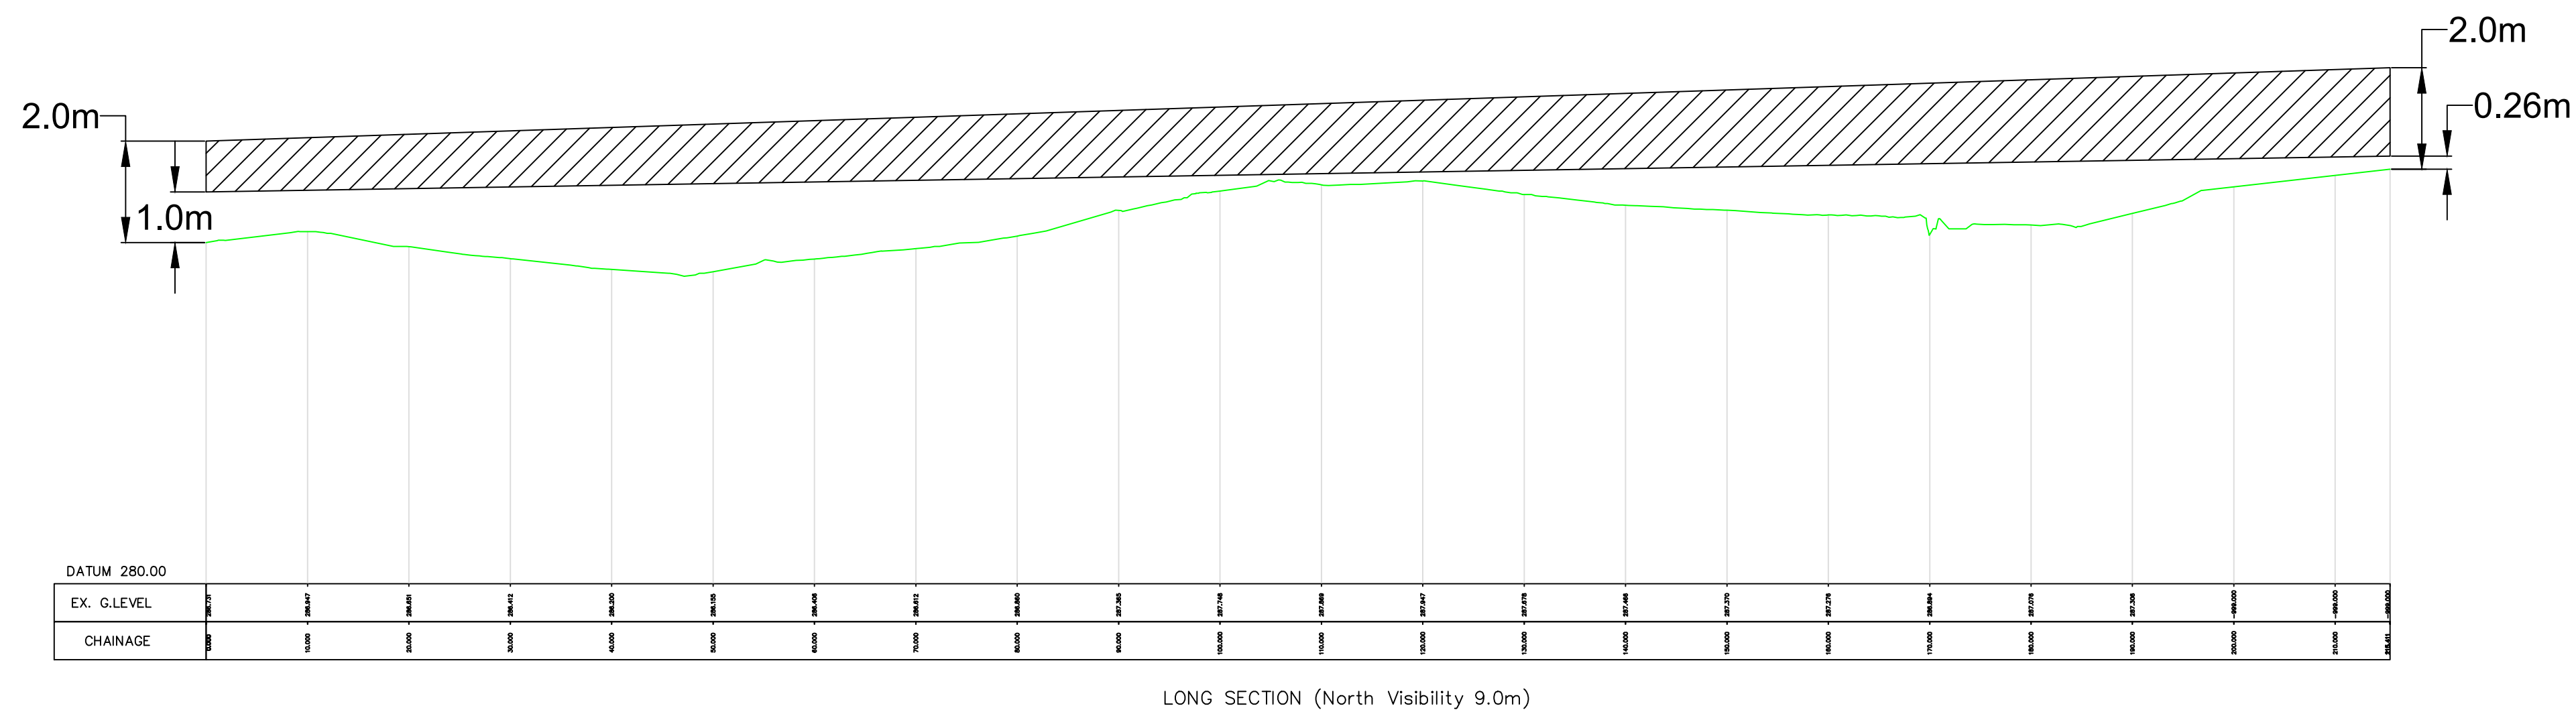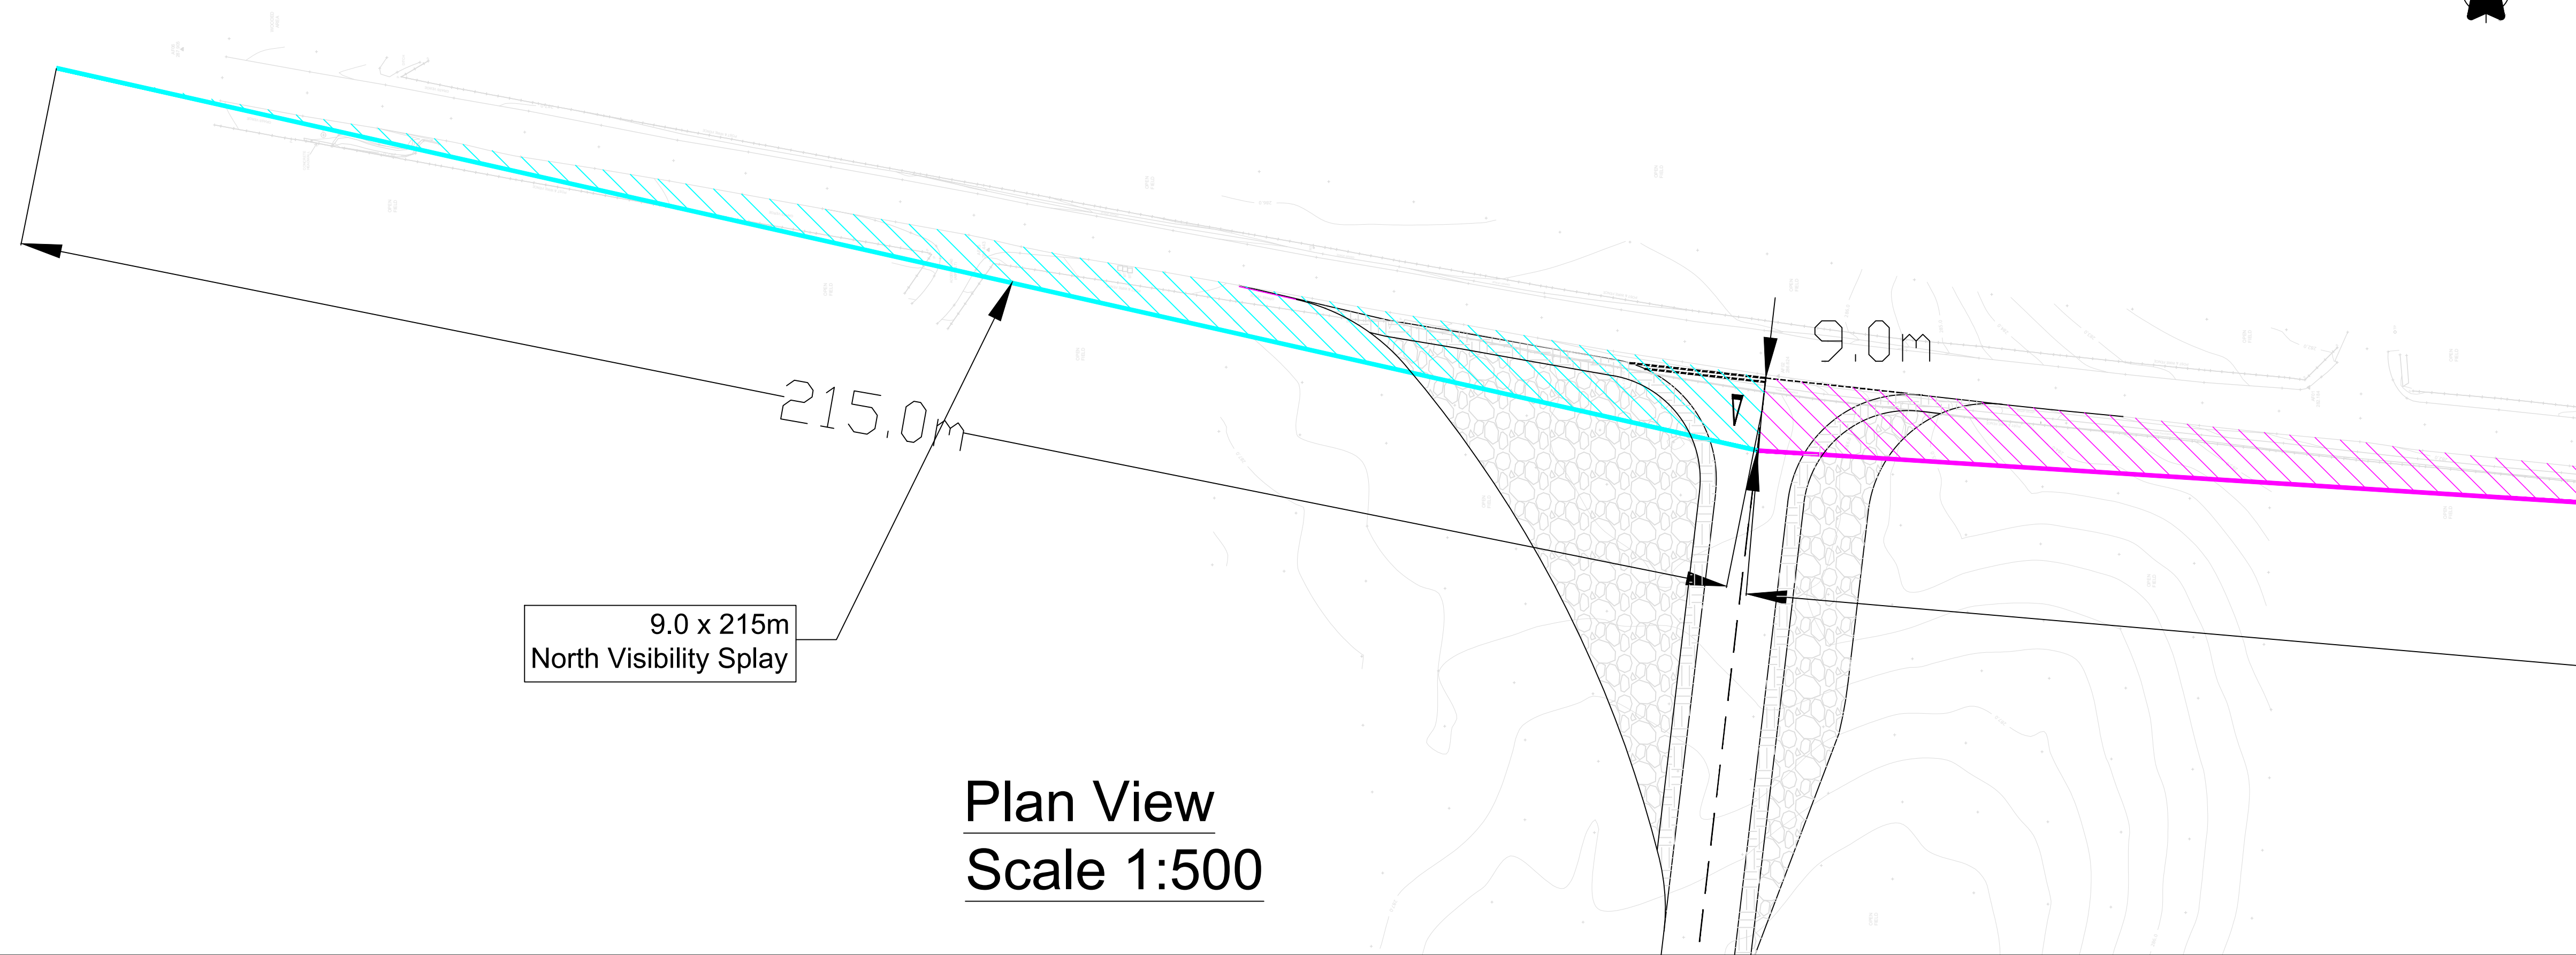

Notes:

- Do not scale from this drawing.
- All dimensions in metres unless stated otherwise.

Key:

- North Visibility Sight Line
- North Visibility Envelope
- South Visibility Sight Line
- South Visibility Envelope
- Existing Ground Profile
- Extents of visibility envelope

A	16/12/22	Amendments to design based on comments from local authority.	RD	IC	GRR
Rev	Date	Revision details	Drawn	Checked	Approved

© This drawing is the property of SYSTRA Limited and the information can only be reproduced with their prior permission.

SYSTRA
www.systra.co.uk

Centrum House,
38 Queen Street
Glasgow, G1 3DX


T 0141 468 4305
F 0800 066 4367
E UK_Scotland@systra.co.uk

Client
Atmos Consulting

Project
Woolfords Windfarm

Title
Access Junction
North Visibility Splay 9.0m

Drawn	RD	Checked	ADV	Approved	ADV
Original dty. size	A1	Date	Nov'22	Scale	As Shown
Drawing Status	Information	Drawing Number	VS/04	Rev.	A

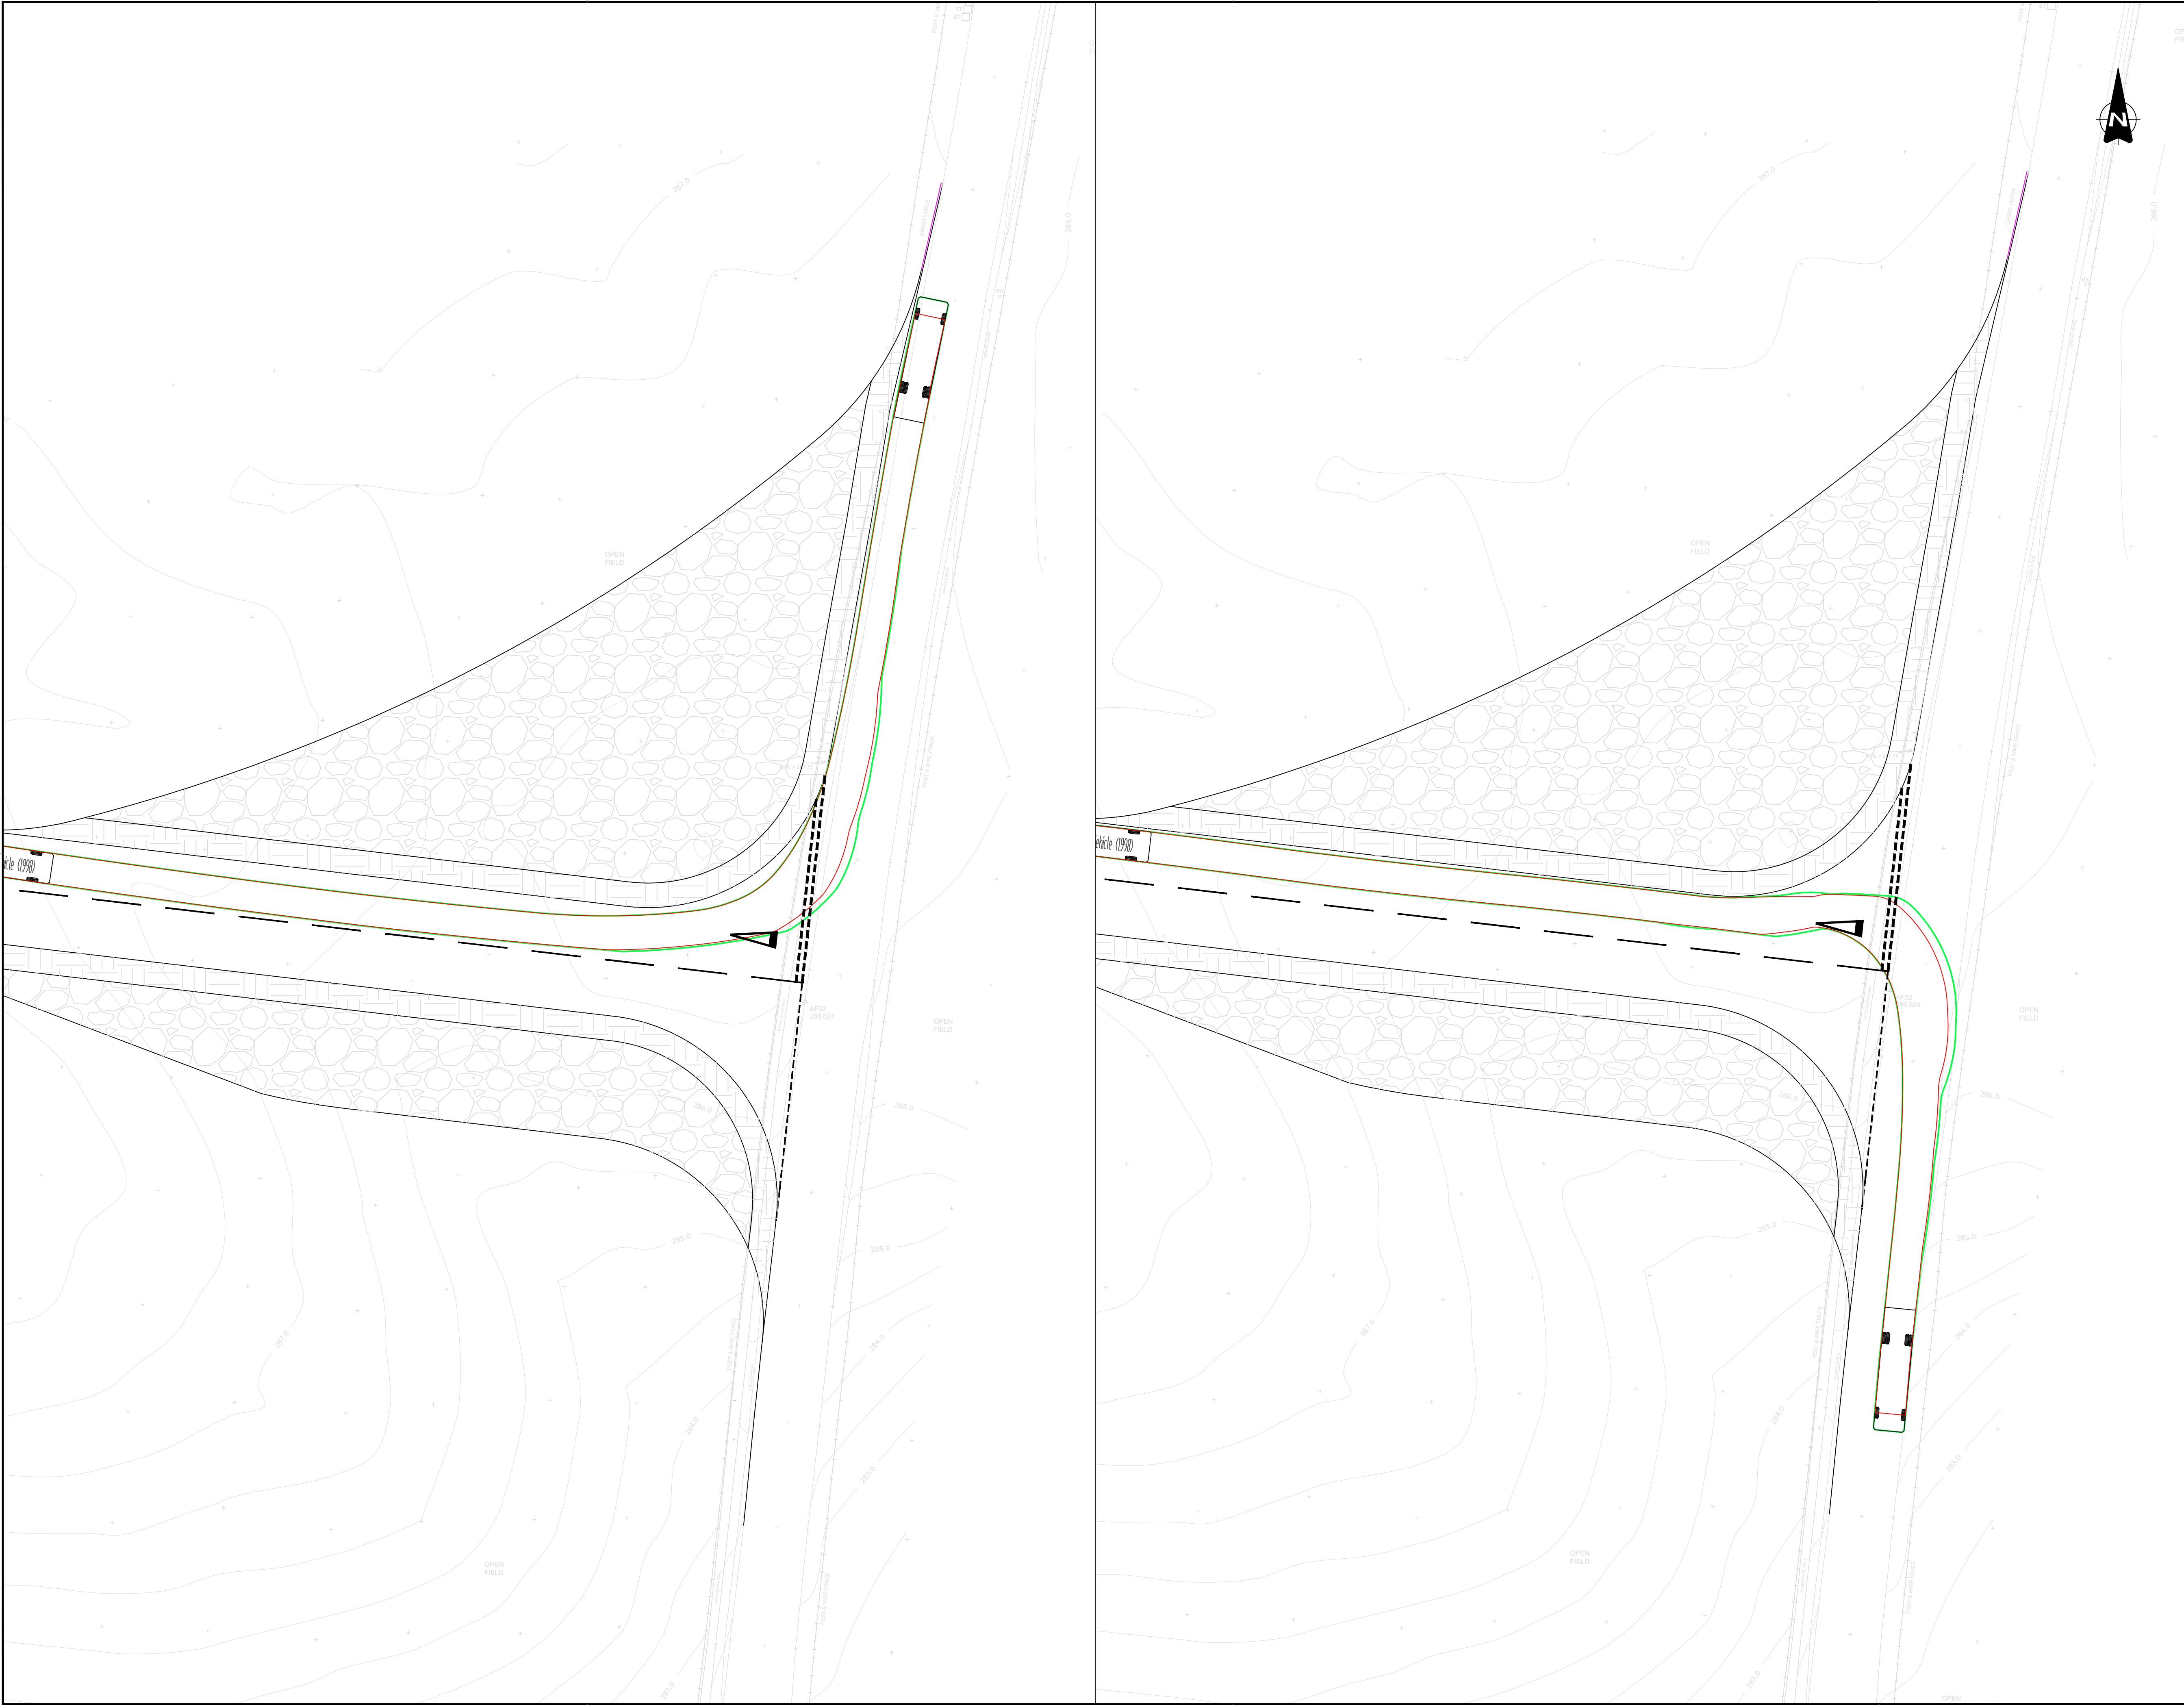

Notes:

- Do not scale from this drawing.
- All dimensions in metres unless stated otherwise.

Key:

- Body Outline
- Wheel Outline

Vehicle Specification:

FTA Design HG Rigid Vehicle (1998)

Overall Length 10.000m
Overall Width 2.250m
Overall Body Height 3.400m
Min Body Ground Clearance 0.440m
Lock to Lock Wheel 6.000m
Kerb to Kerb Turning Radius 11.000m

© This drawing is the property of SYSTRA Limited and the information can only be reproduced with their prior permission.

SYSTRA
www.systra.co.uk

Centrum House,
38 Queen Street
Glasgow, G1 3DX

T 0141 468 4305
F 0800 066 4367
E UK_Scotland@systra.co.uk

Client
Atmos Consulting

Project
Woolfords Windfarm

Title
Swept Path Analysis
Sheet 1 of 3

Drawn	SH	Checked	ADV	Approved	ADV
Original dwg. size	A1	Date	Sep'22	Scale	1:250
Drawing Status	Information	Drawing Number	SP/01	Rev.	D



Notes:

- Do not scale from this drawing.
- All dimensions in metres unless stated otherwise.

Key:

- Body Outline
- Wheel Outline

Vehicle Specification:

FTA Design HG Rigid Vehicle (1998)

FTA Design HG Rigid Vehicle (1998)
Overall Length 10.000m
Overall Width 2.250m
Overall Body Height 2.470m
Min Body Ground Clearance 0.470m
Lock to Lock Wheel 9.600m
Kerb to Kerb Turning Radius 11.000m

D	21/04/23	Amendments to design based on comments from local authority.	RD	ADV	ADV
C	16/12/22	Amendments to design based on comments from local authority.	RD	IC	GRR
B	05/10/22	Amendments to design.	RD	IC	GRR
A	28/09/22	Amendments to design.	RD	IC	GRR

Rev	Date	Revision details	Drawn	Checked	Approved


© This drawing is the property of SYSTRA Limited and the information can only be reproduced with their prior permission.

www.systra.co.uk

Centrum House,
38 Queen Street
Glasgow, G1 3DX


T 0141 468 4305
F 0800 066 4367
E UK_Scotland@systra.co.uk

Client		
Atmos Consulting		
Project		
Woolfords Windfarm		
Title		
Swept Path Analysis Sheet 2 of 3		
Drawn	Checked	Approved
SH	ADV	ADV
Original dwg. size	Date	Scale
A1	Sep'22	1:250
Drawing Status	Drawing Number	Rev.
Information	SP/02	D

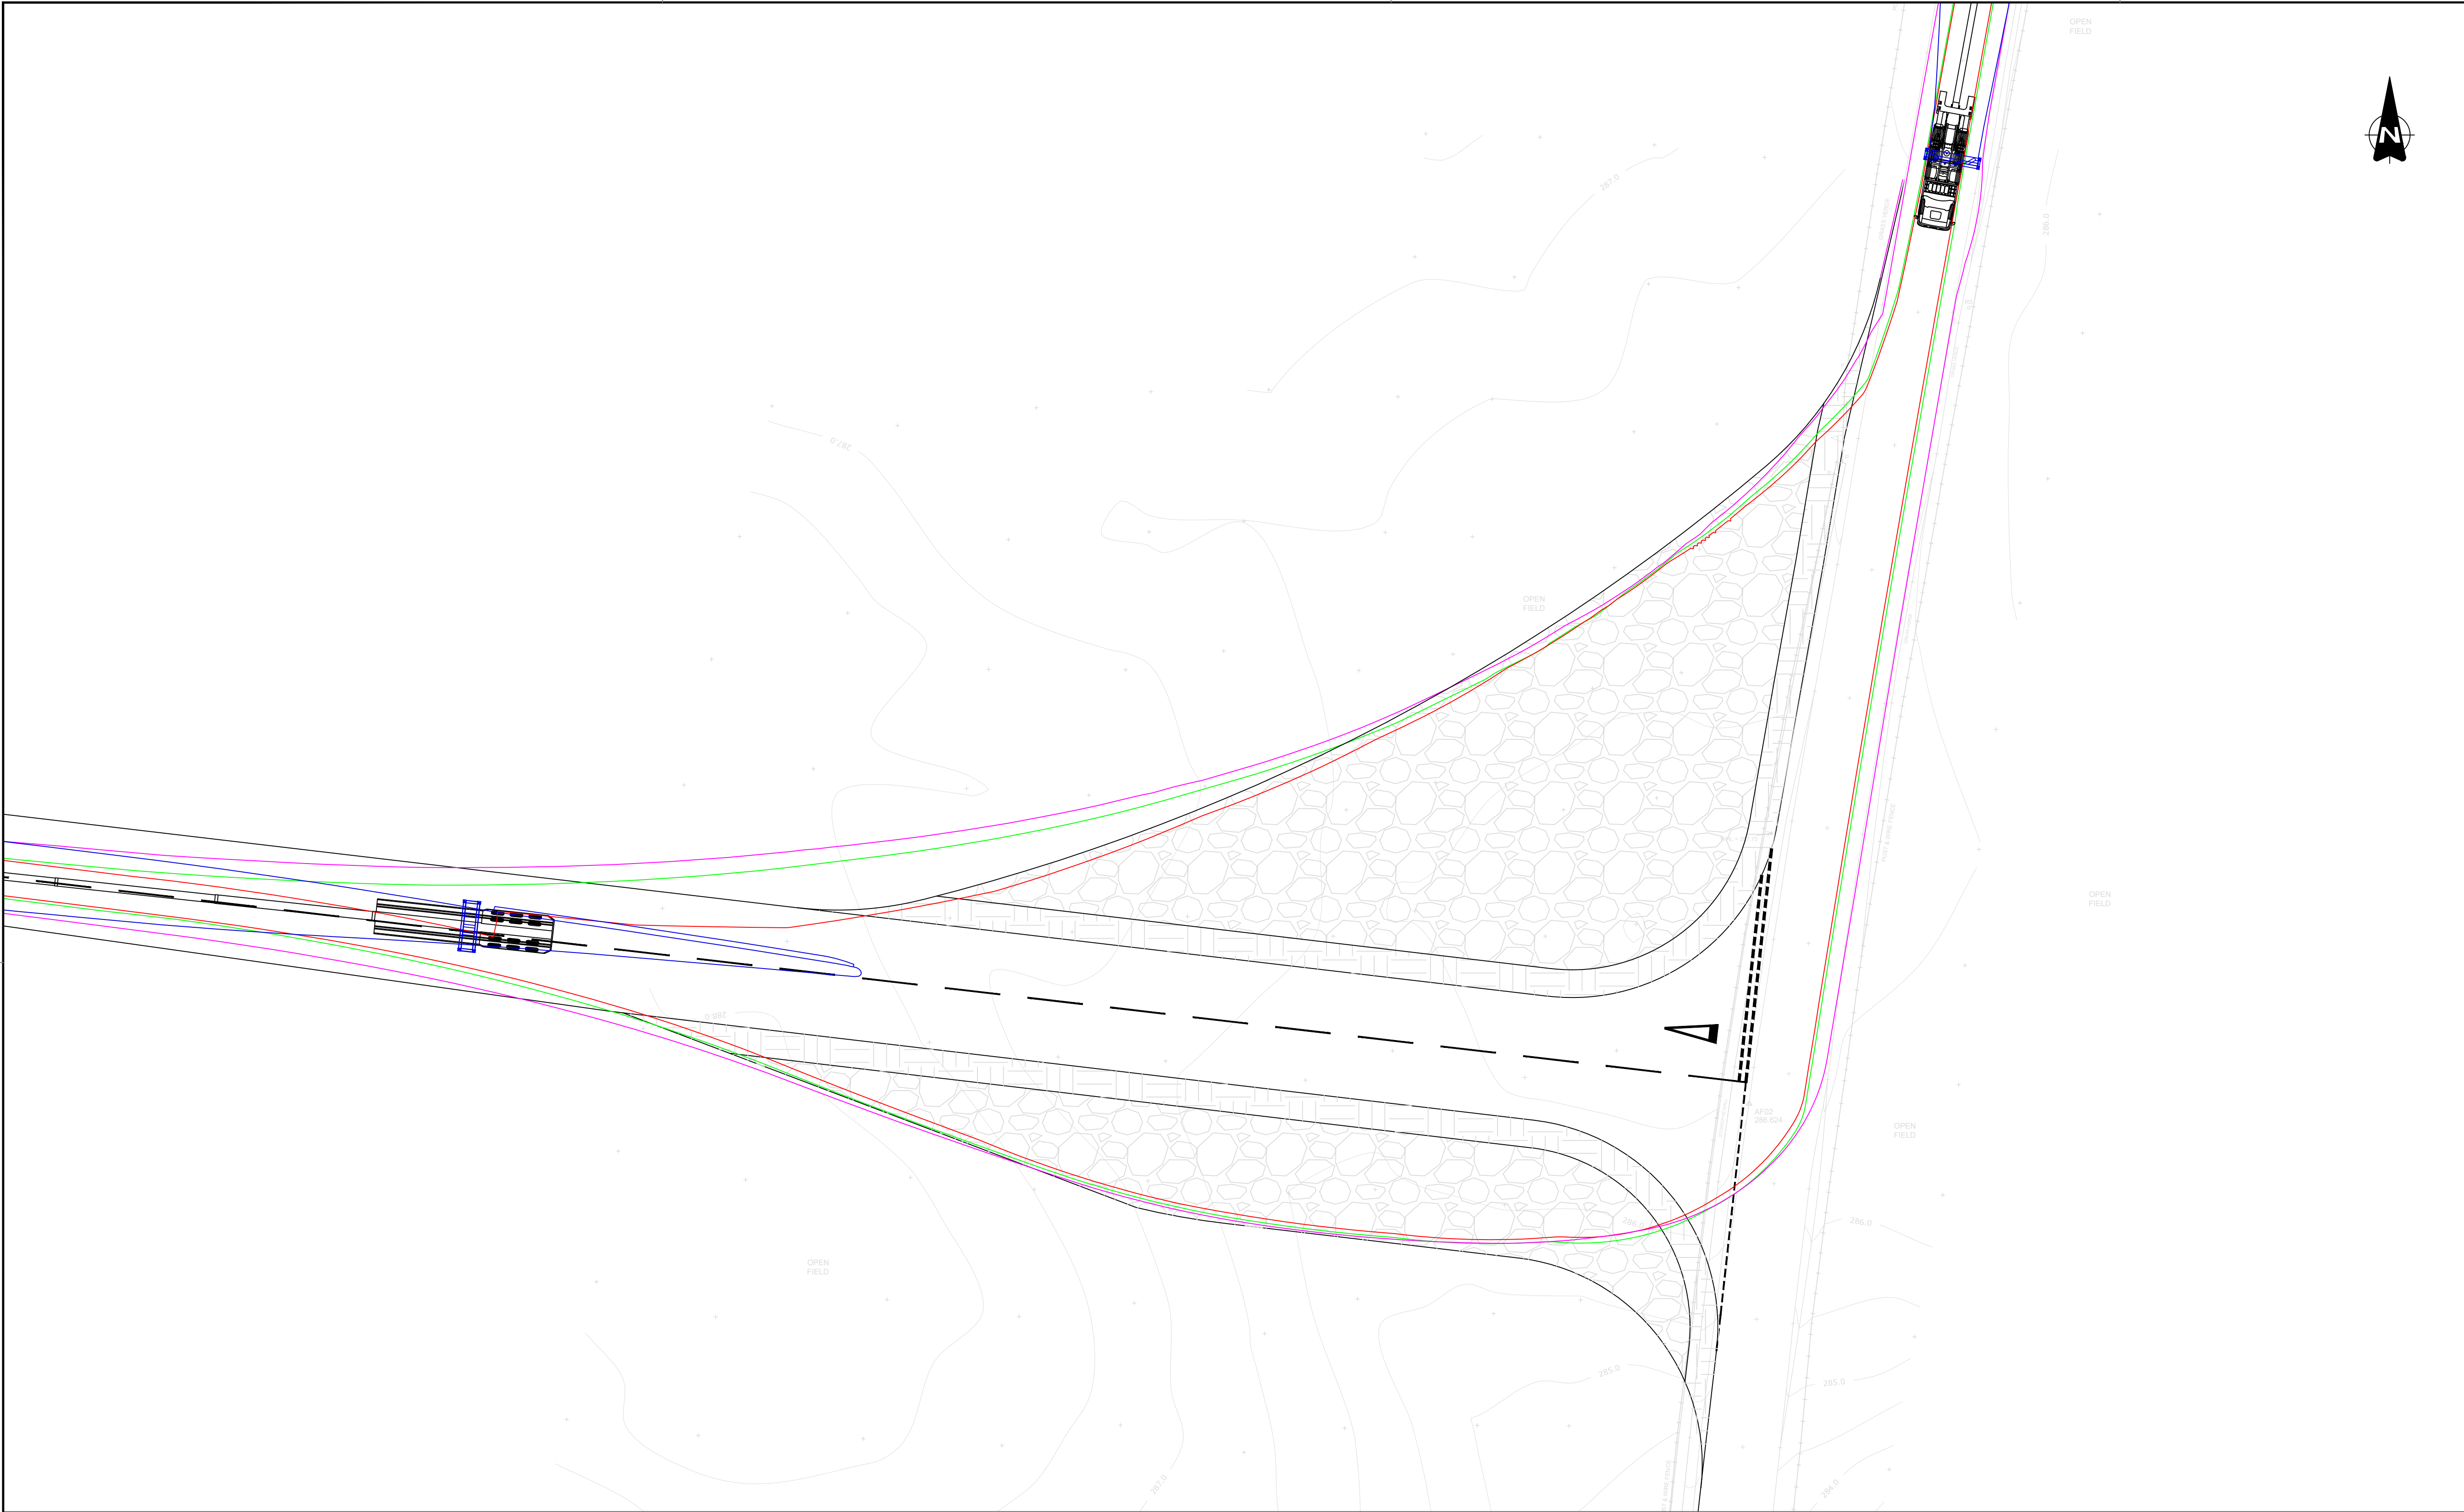

- Notes:
- Do not scale from this drawing.
 - All dimensions in metres unless stated otherwise.
- Key:
- Body Outline
 - Wheel Outline
 - Blade Outline

Vehicle Specification:

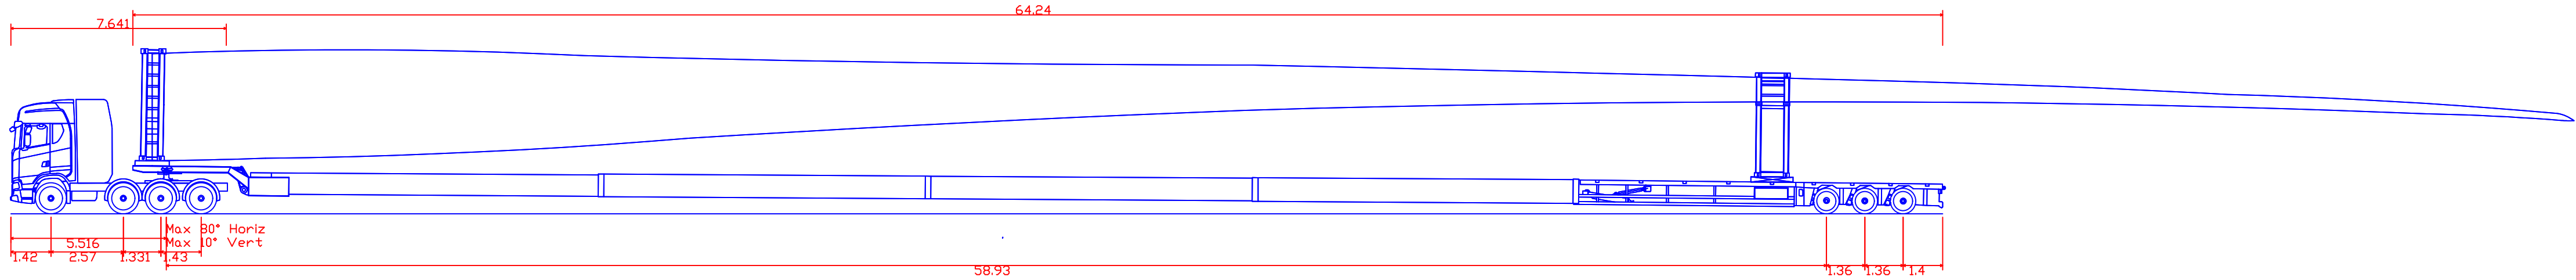

SYSTRA Nootelboom SWC - E175

Overall Length	64.24m
Overall Width	5.516m
Overall Body Height	2.555m
Min Body Ground Clearance	0.214m
Max Track Width	2.520m
Lock to lock time	6.00s
Max Wheel Angle	45.00°

Rev	Date	Revision details	Drawn	Checked	Approved

© This drawing is the property of SYSTRA Limited and the information can only be reproduced with their prior permission.

SYSTRA
www.systra.co.uk

Centrum House,
38 Queen Street
Glasgow, G1 3DX



T 0141 468 4305
F 0800 066 4367
E UK_Scotland@systra.co.uk

Client
Atmos Consulting


Project
Woolfords Windfarm

Title
Swept Path Analysis
Sheet 3 of 3

Drawn TF	Checked ADV	Approved ADV
Original dwg. size A1	Date Apr '26	Scale 1:250
Drawing Status Information	Drawing Number SP/02	Rev. -

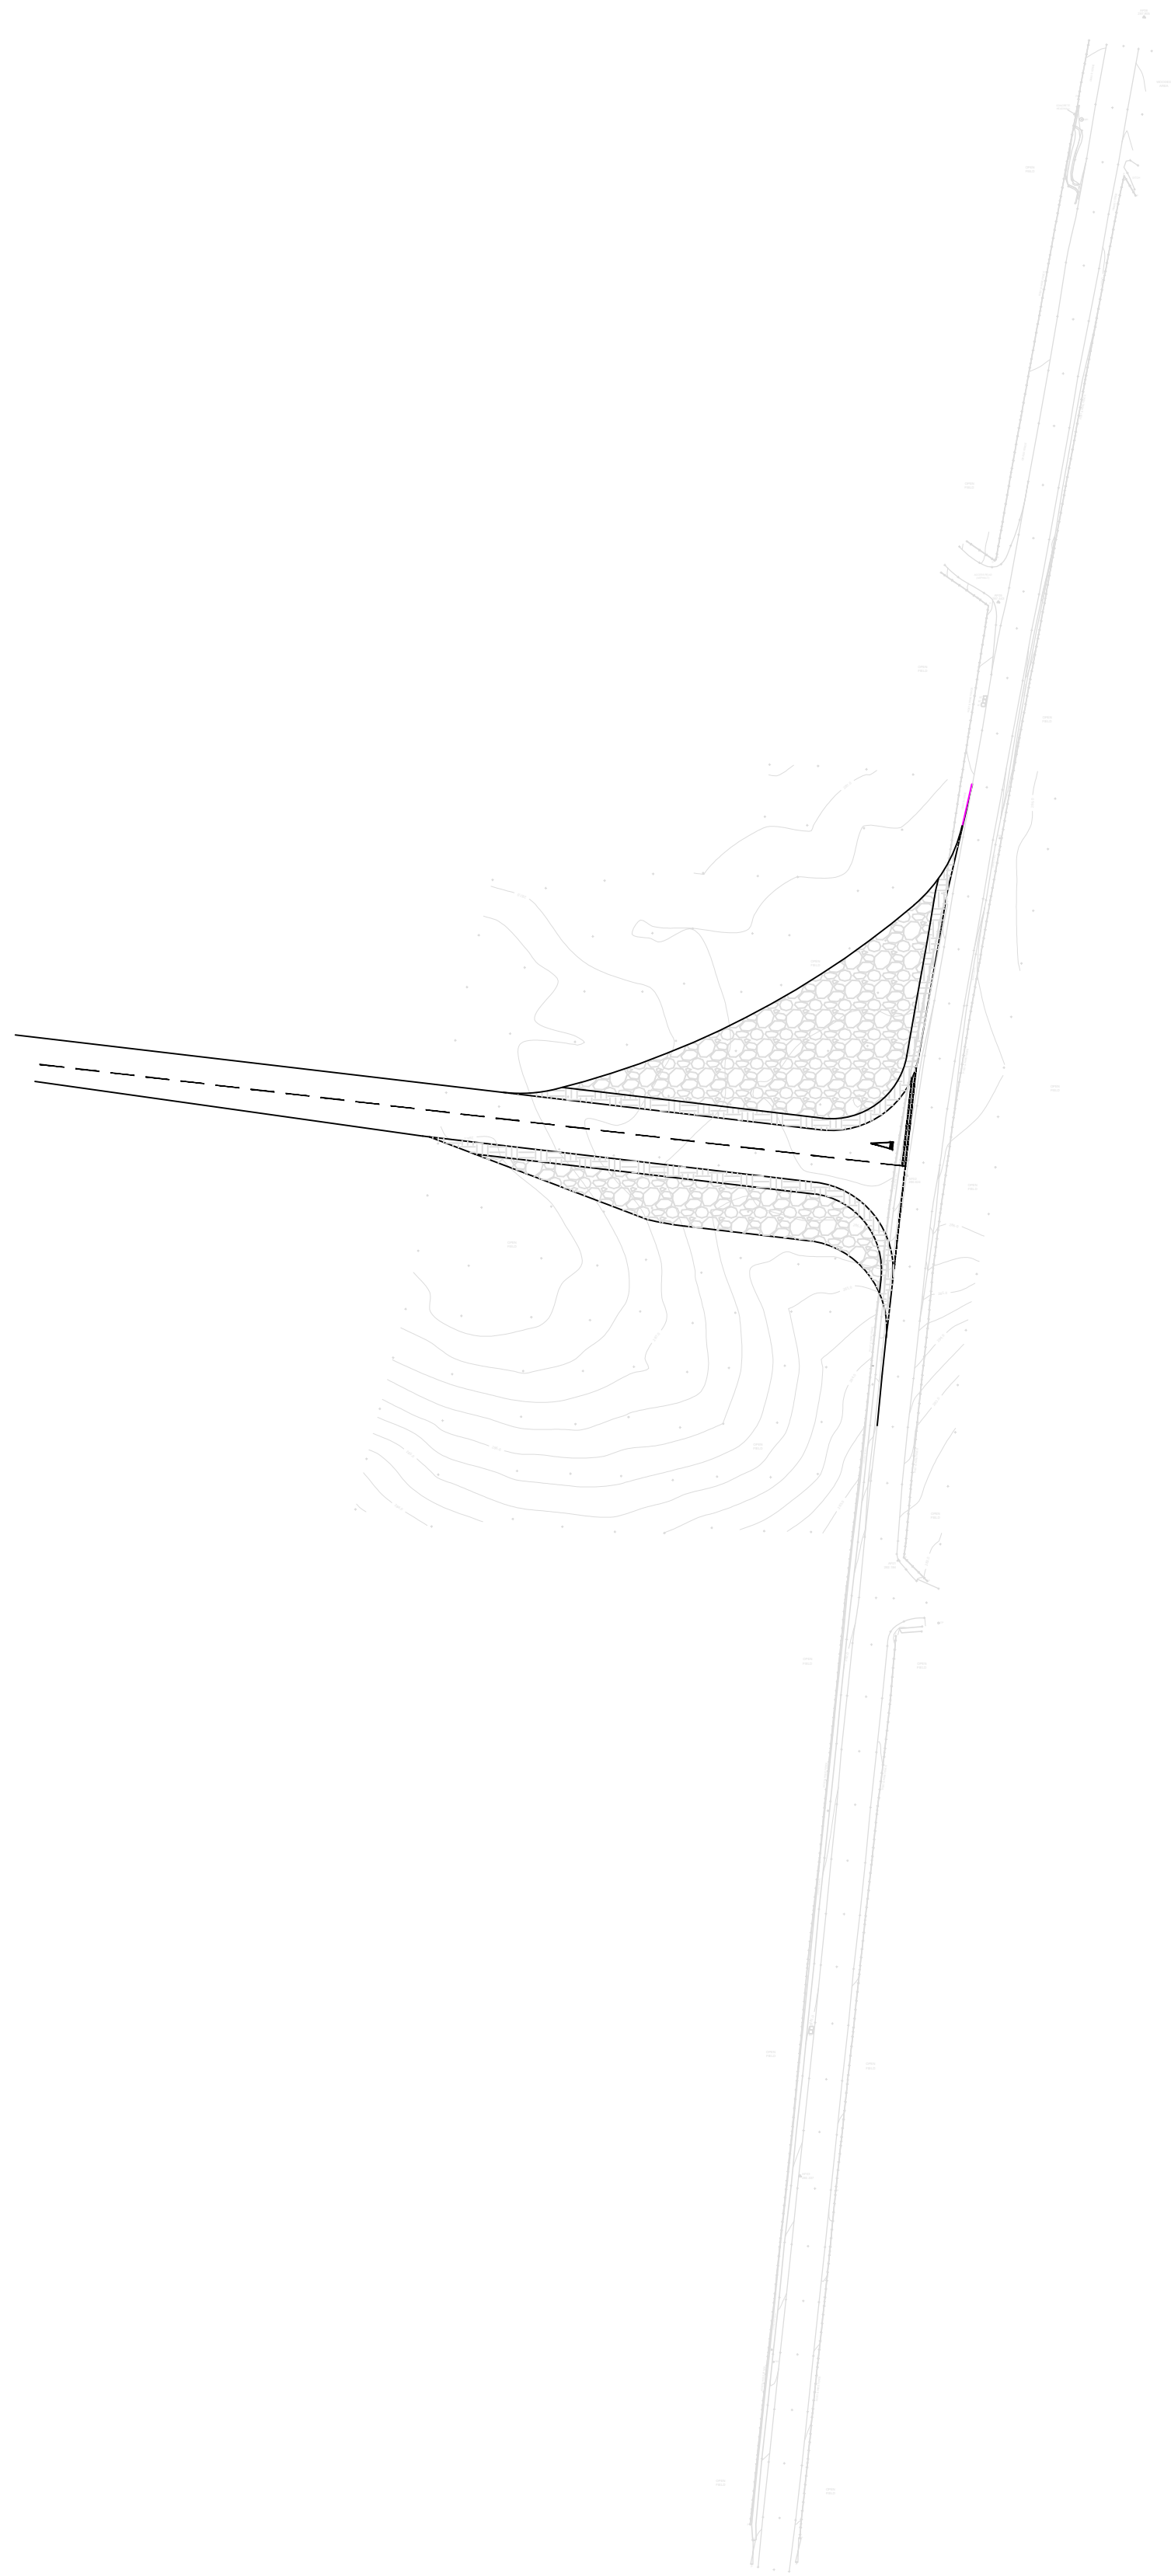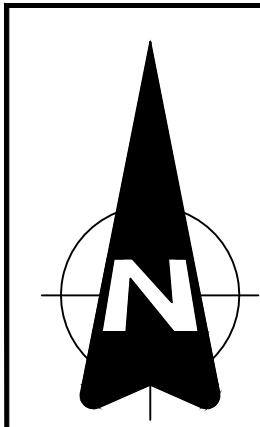

Access Junction
Scale: 1:1000

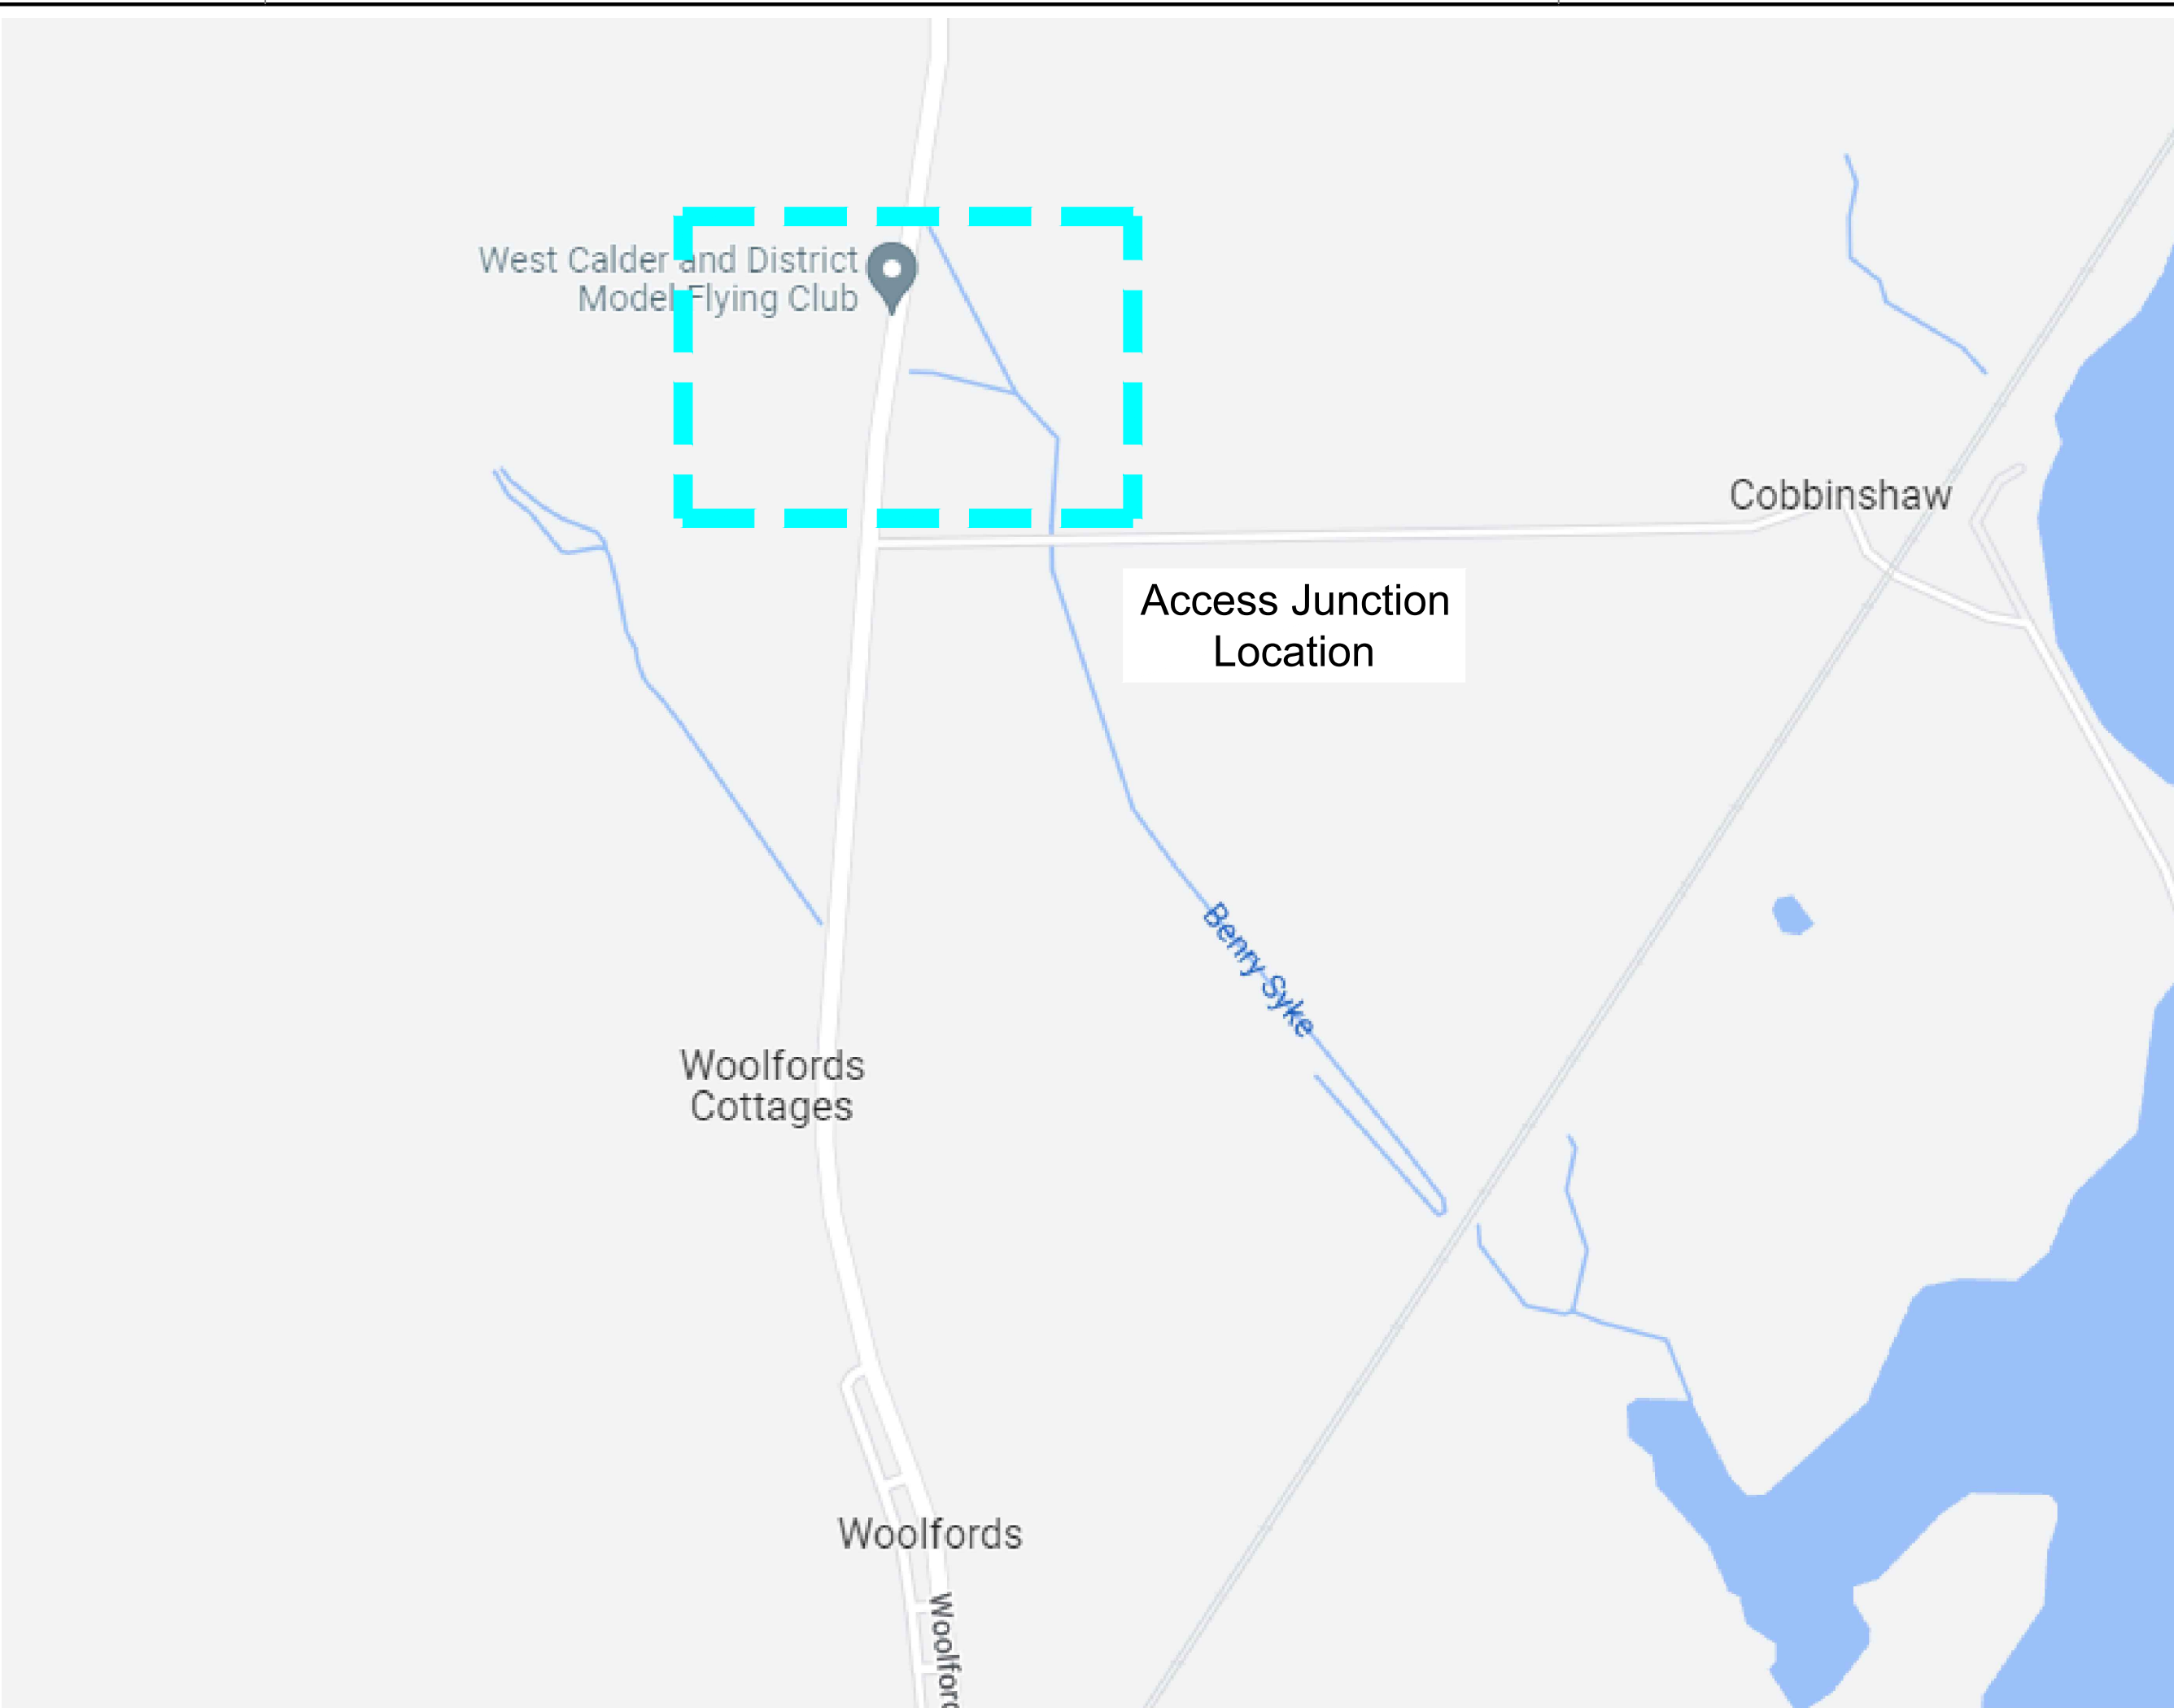

Notes:

1. Do not scale from this drawing.
2. All dimensions in metres unless stated otherwise.

C	16/12/22	Amendments to design based on comments from local authority.	RD	IC	GRR
B	05/10/22	Amendments to design.	RD	IC	GRR
A	28/09/22	Amendments to design.	RD	IC	GRR

© This drawing is the property of SYSTRA Limited and the information can only be reproduced with their prior permission.

SYSTRA
www.systra.co.uk

Centrum House,
38 Queen Street
Glasgow, G1 3DX

T 0141 468 4305
F 0800 066 4367
E UK_Scotland@systra.co.uk

Client
Atmos Consulting

Project
Woolfords Windfarm

Title
Access Junction
Location Plan

Drawn	SH	Checked	ADV	Approved	ADV
Original dwg. size	A1	Date	Sep'22	Scale	As Shown
Drawing Status	Information	Drawing Number	LP/01	Rev.	C